


FORM NO 1.

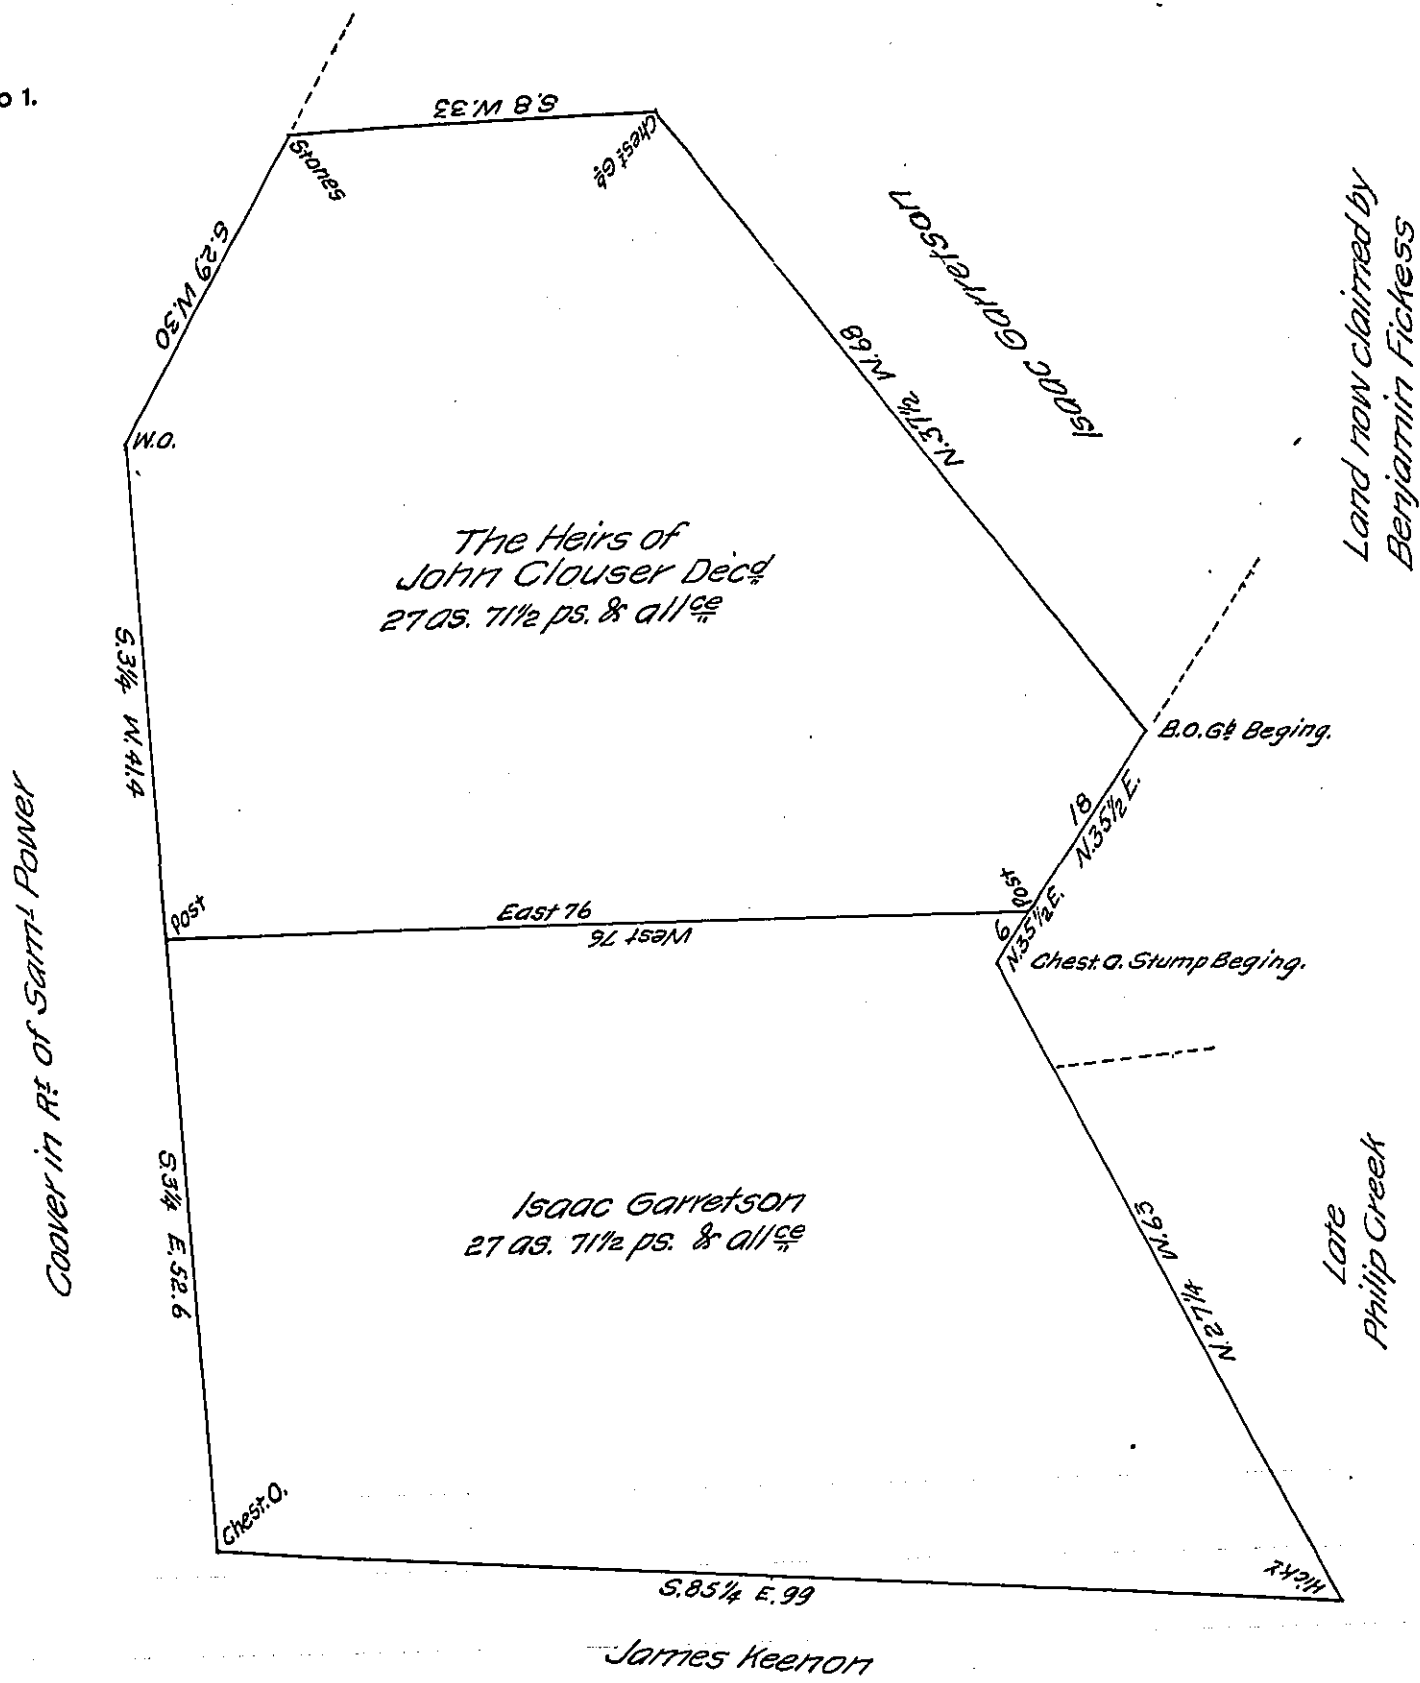

The above Draft represents an equal division of a Tract of Land, originally surveyed the 29th Day of March A.D. 1804 in pursuance of a warrant for 50 Acres granted to William Tate bearing date the 27th Day of March A.D. 1798 and divided off for Isaac Garretson on his own behalf, and as attorney in fact for John Clouser, deceased this 9th Day of November A.D. 1818.

P^r W^m Wilson, D.S.

To Jacob Spangler, Esq^r
Surveyor General

Situate in Juniata towⁿ Camb^r county.

IN TESTIMONY that the above is a copy of the original remaining on file in the Department of Internal Affairs of Pennsylvania, made conformably to an Act of Assembly approved the 16th day of February, 1833, I have hereunto set my Hand and caused the Seal of said Department to be affixed at Harrisburg, this eighteenth day of October 1907.

Henry Hoover
Secretary of Internal Affairs.