


FORM NO 1.

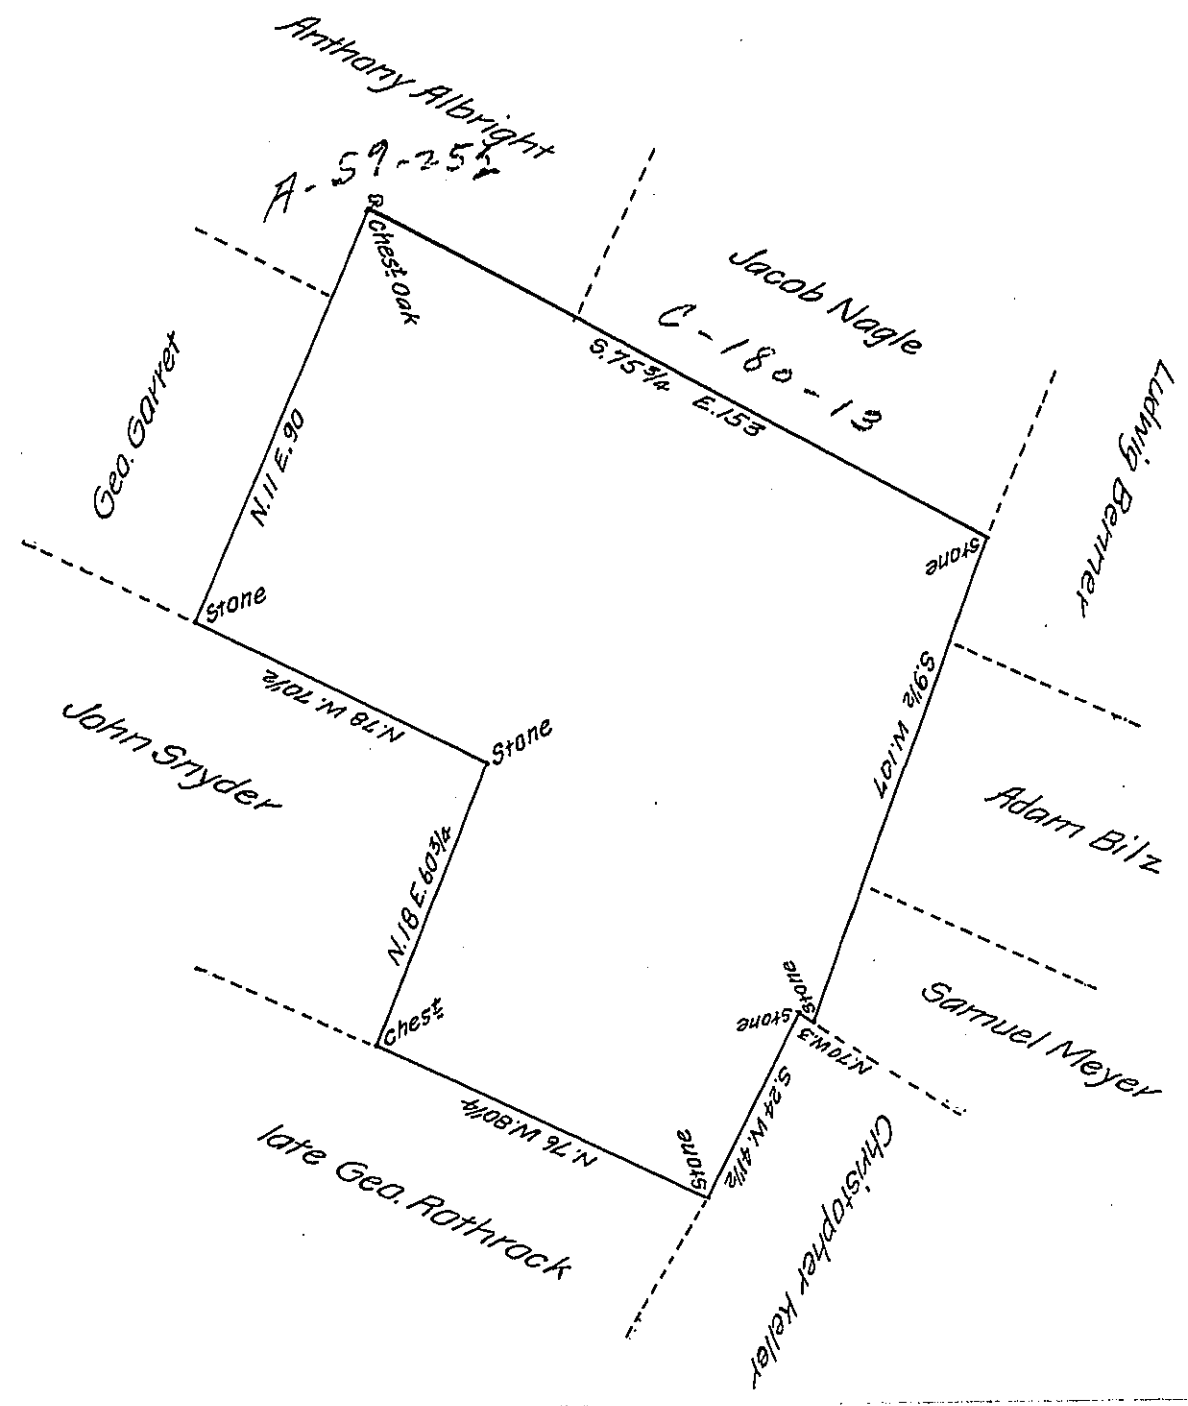

A Draft of a tract of land situate in Lower Saucon Township, Northampton County containing One hundred and nine Acres seventy perches & allowance of Six $\frac{1}{2}$ Cent $\frac{1}{2}$ c. Originally surveyed to George Teets by warrant dated the 19th Nov^r 1746 (which appears from the Receiver General's day book No. 5 page 102) Resurveyed the 7. May 1810 by Order of the Board of Property dated the 14th August 1809.

Geo. Palmer, D. S.

To Andrew Porter, Esq^r S. G.

IN TESTIMONY that the above is a copy of the original remaining on file in the Department of Internal Affairs of Pennsylvania, made conformably to an Act of Assembly approved the 16th day of February, 1833, I have hereunto set my Hand and caused the Seal of said Department to be affixed at Harrisburg, this twelfth day of November, 1907.

Henry Hoover
 Secretary of Internal Affairs.