


FORM NO 1.

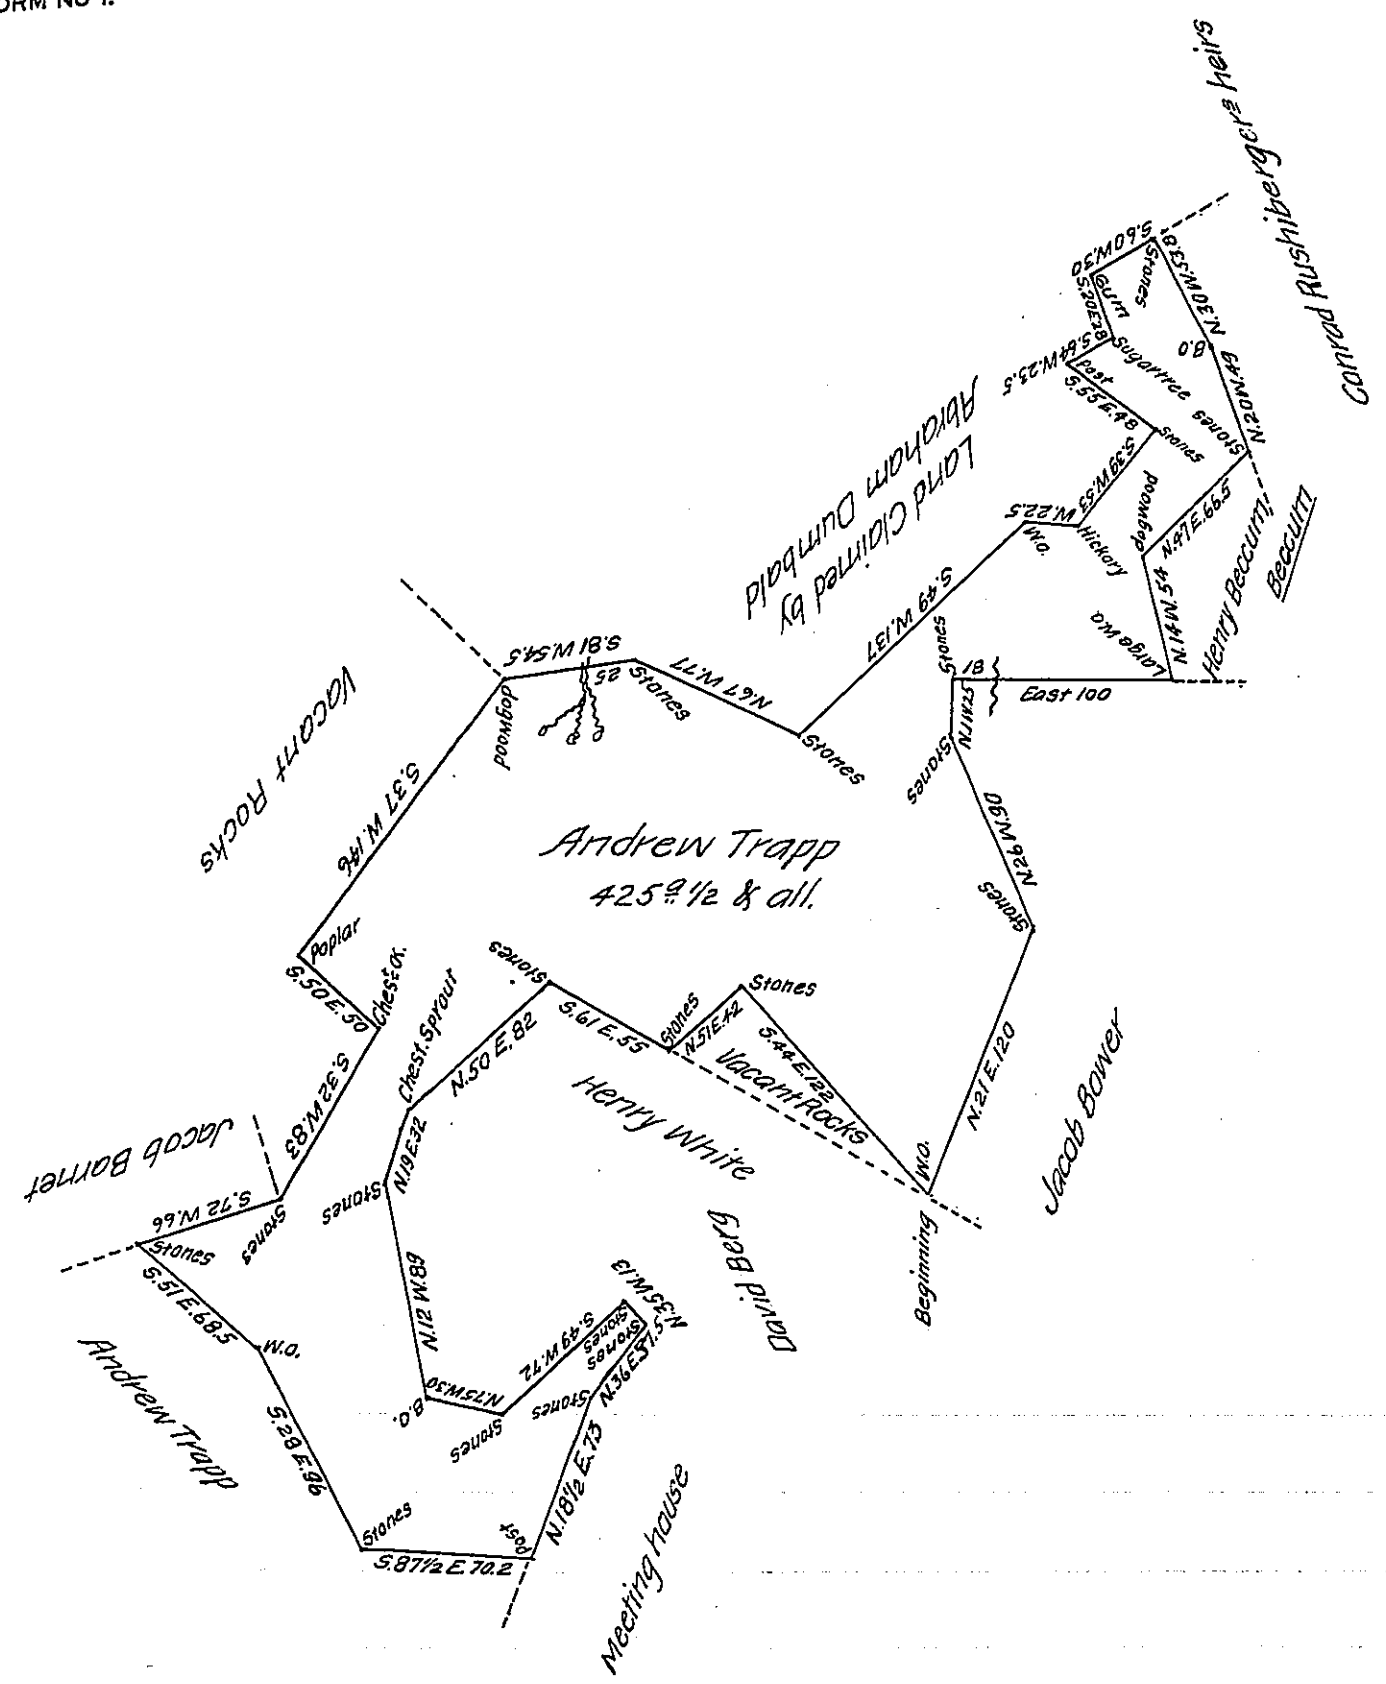

Situate on the Waters of Saltlick Creek Saltlick Township Fayette County and Surveyed the 2nd day of January 1817 In pursuance of a Warrant dated the 30th day of December 1816.

To Rich^d T. Leech, Esq^r
 Surveyor General.

Moses Mc Clean
 for
 Alexander Mc Clean, Dep^y S.

Note a dwelling house and Barn and about 14 acres of land Cleared and a family residing thereon.

M. M. for A. M.

R. T. L. S. G.

IN TESTIMONY that the above is a copy of the original remaining on file in the Department of Internal Affairs of Pennsylvania, made conformably to an Act of Assembly approved the 16th day of February, 1833, I have hereunto set my Hand and caused the Seal of said Department to be affixed at Harrisburg, this thirtieth day of November, 1907.

Henry Howard
 Secretary of Internal Affairs.