


FORM NO. 1.

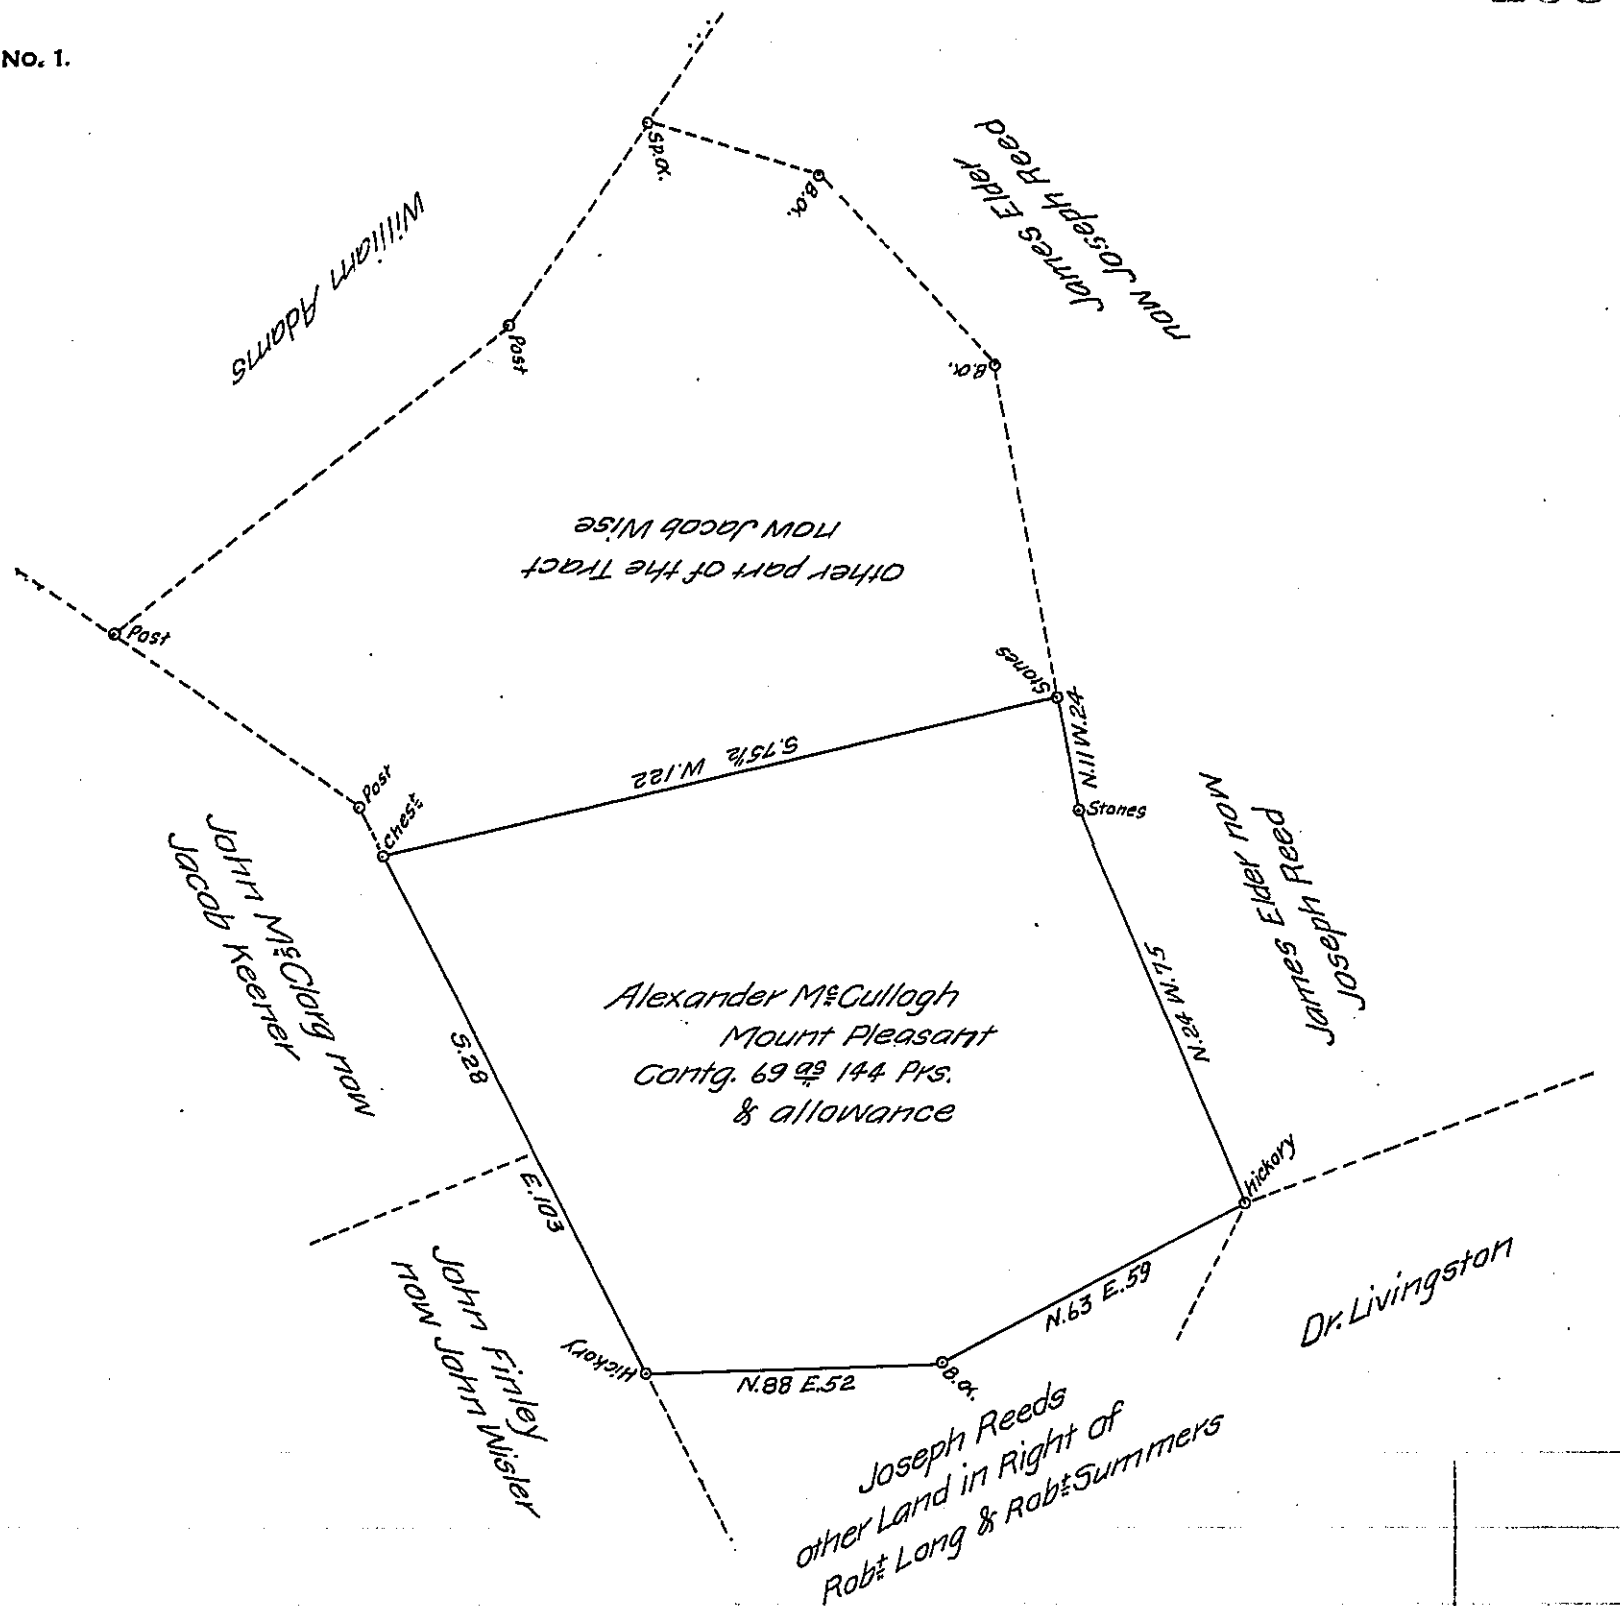

Situate in Charceford township York County Containing as above set forth 69^{ac} 144 prs. and the usual allowance. Part of 137^{ac} 68 prs. and allowance originally surveyed by W^m Mathews on the 17th of the 3^d M^o 1773 in Pursuance of a Warrant granted to Alexander M^cCulloch for 100^{ac} dated the 7th of January 1773. And now on the 26th day of April A. D. 1843 having Resurveyed the above & made return thereof for Confirmation at the Request of Joseph Reed the Present Owner.

Per Sam^l Ruby, D.S.

To Jacob Sallade, Esq.
Surveyor General

IN TESTIMONY that the above is a copy of the original remaining on file in the Department of Internal Affairs of Pennsylvania, made conformably to an Act of Assembly approved the 16th day of February 1833, I have hereunto set my hand and caused the Seal of said Department to be affixed at Harrisburg, this second day of January 1908.

Henry Houck
Secretary of Internal Affairs.