


FORM NO 1.

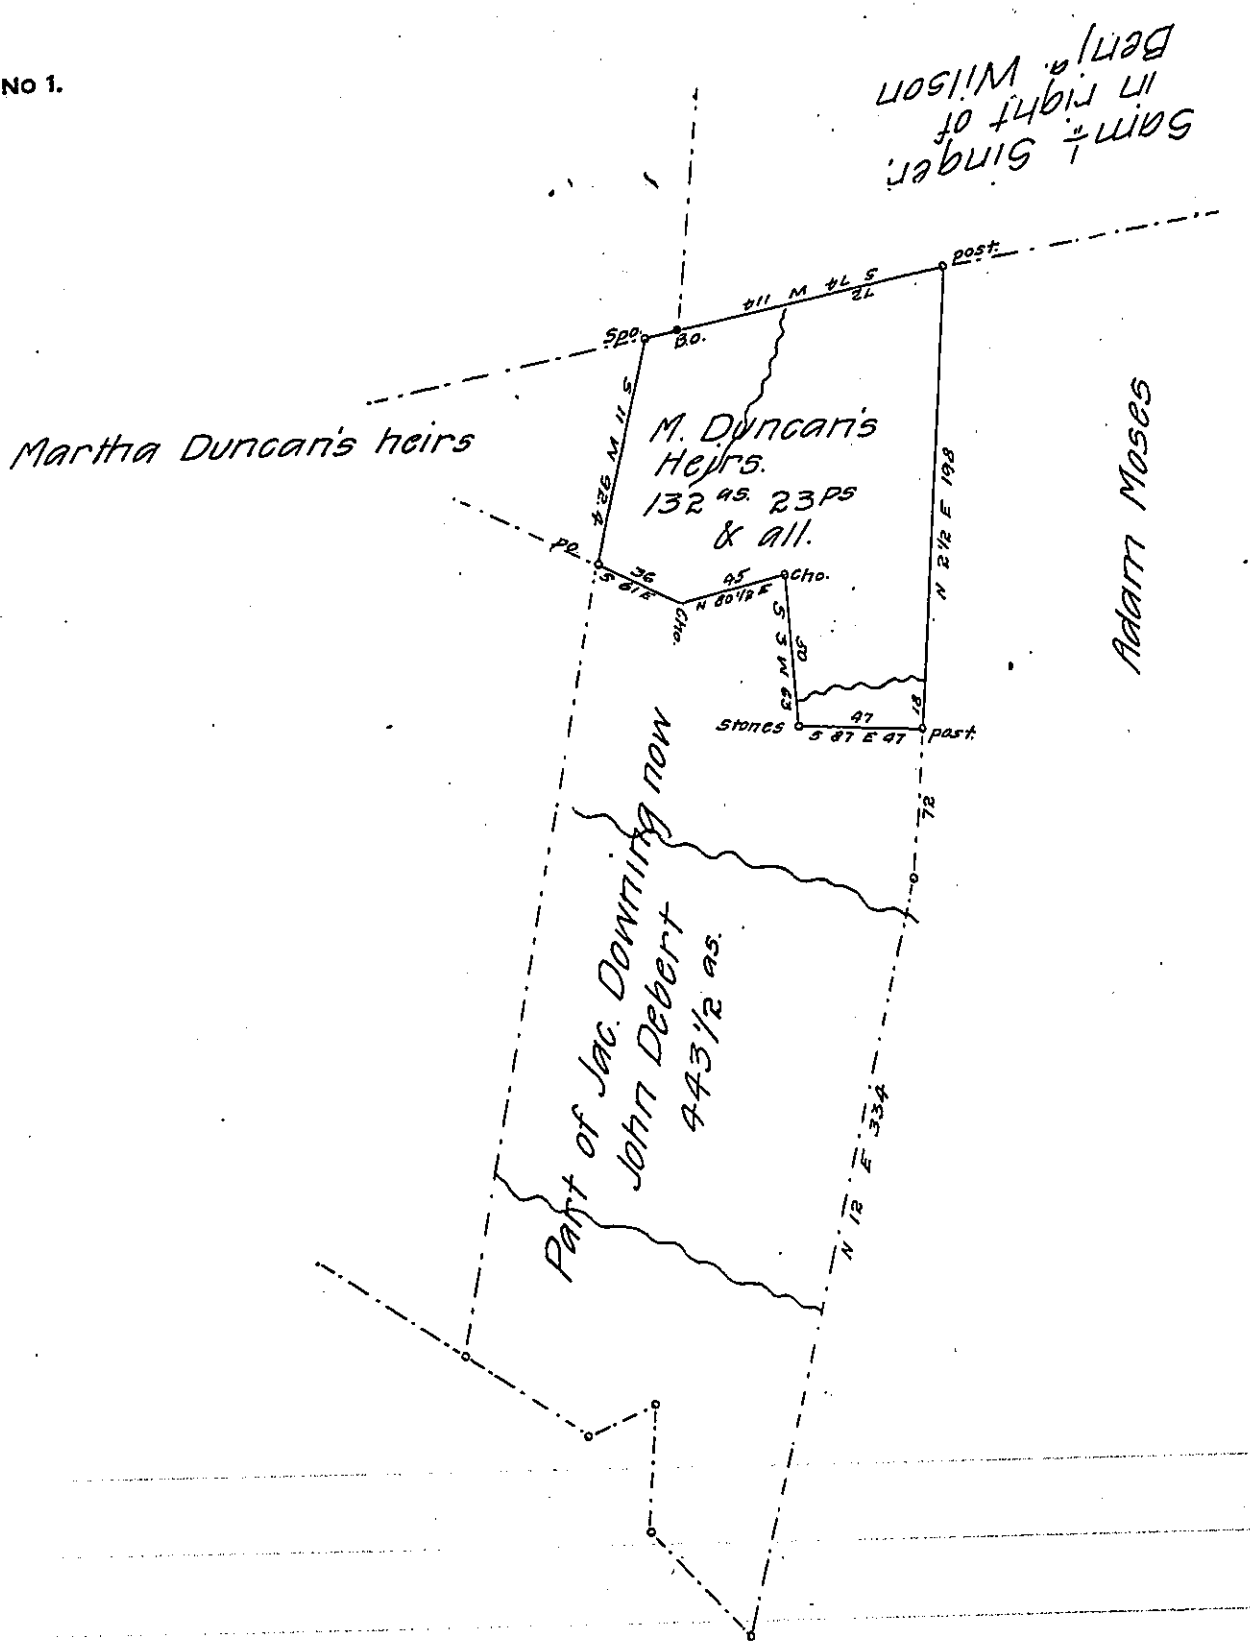

A Draft of a tract of land Situate in Freedom Township ~~Bedford~~ Blair County containing 132 acres 23 perches And the usual allowance of six per cent for roads. Surveyed the 17<sup>th</sup> day of May A. D. 1869 for the Heirs of Martha Duncan<sup>s</sup> decd. being a part of a larger tract of land Originally Surveyed in pursuance of a warrant granted to Jacob Downing dated the 10<sup>th</sup> day of March A. D. 1794

for James S. Gwin C. S.

Sam<sup>l</sup> Ketterman

To J. M. Campbell Esqr. S. G.

Approved June 2<sup>d</sup> 1819

Jas. S. Gwin C. S.

IN TESTIMONY that the above is a copy of the original remaining on file in the Department of Internal Affairs of Pennsylvania, made conformably to an Act of Assembly approved the 16th day of February, 1833, I have hereunto set my Hand and caused the Seal of said Department to be affixed at Harrisburg, this twenty-second day of November 1907.

*Henry Hoover*  
Secretary of Internal Affairs.