


FORM NO 1.

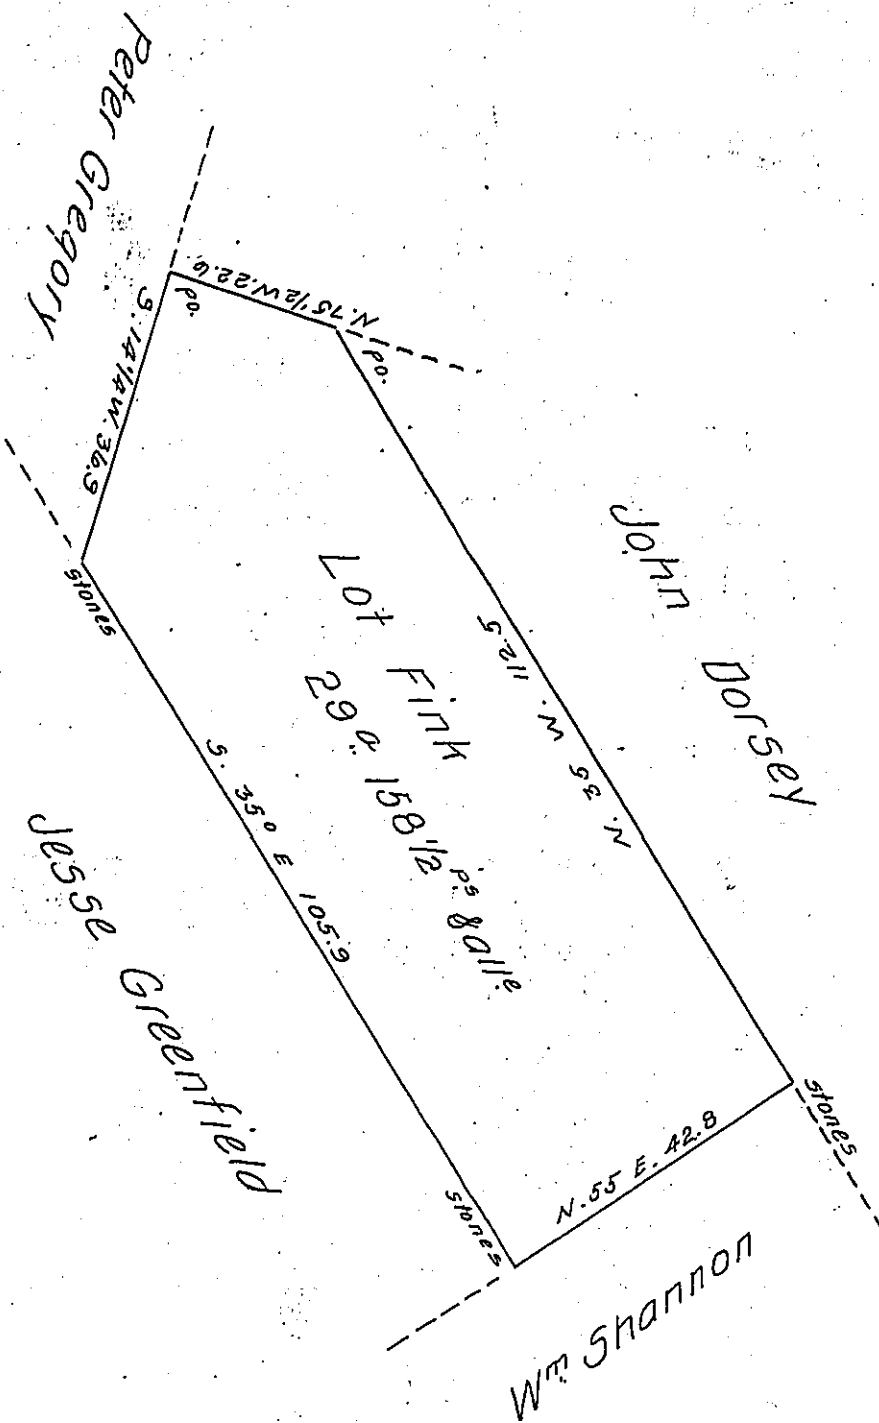

Draft of a tract of land (unimproved) Situate in the township of Union County of Luzerne. Containing Twenty nine Acres and one hundred and fifty eight and one half perches and allowance of six per ct &c.

Surveyed the above tract of land to Lot Fink on the 6th day of June A.D. 1867 in pursuance of his warrant dated the 21st day of May A.D. 1867.

John Sturdevant

Hon. Jacob M. Campbell }
Surveyor Gen!

Surveyor for Luzerne C^o

IN TESTIMONY that the above is a copy of the original remaining on file in the Department of Internal Affairs of Pennsylvania, made conformably to an Act of Assembly approved the 16th day of February, 1833, I have hereunto set my Hand and caused the Seal of said Department to be affixed at Harrisburg, this tenth day of January 1908.

Henry Howell
Secretary of Internal Affairs.