


FORM NO 1.

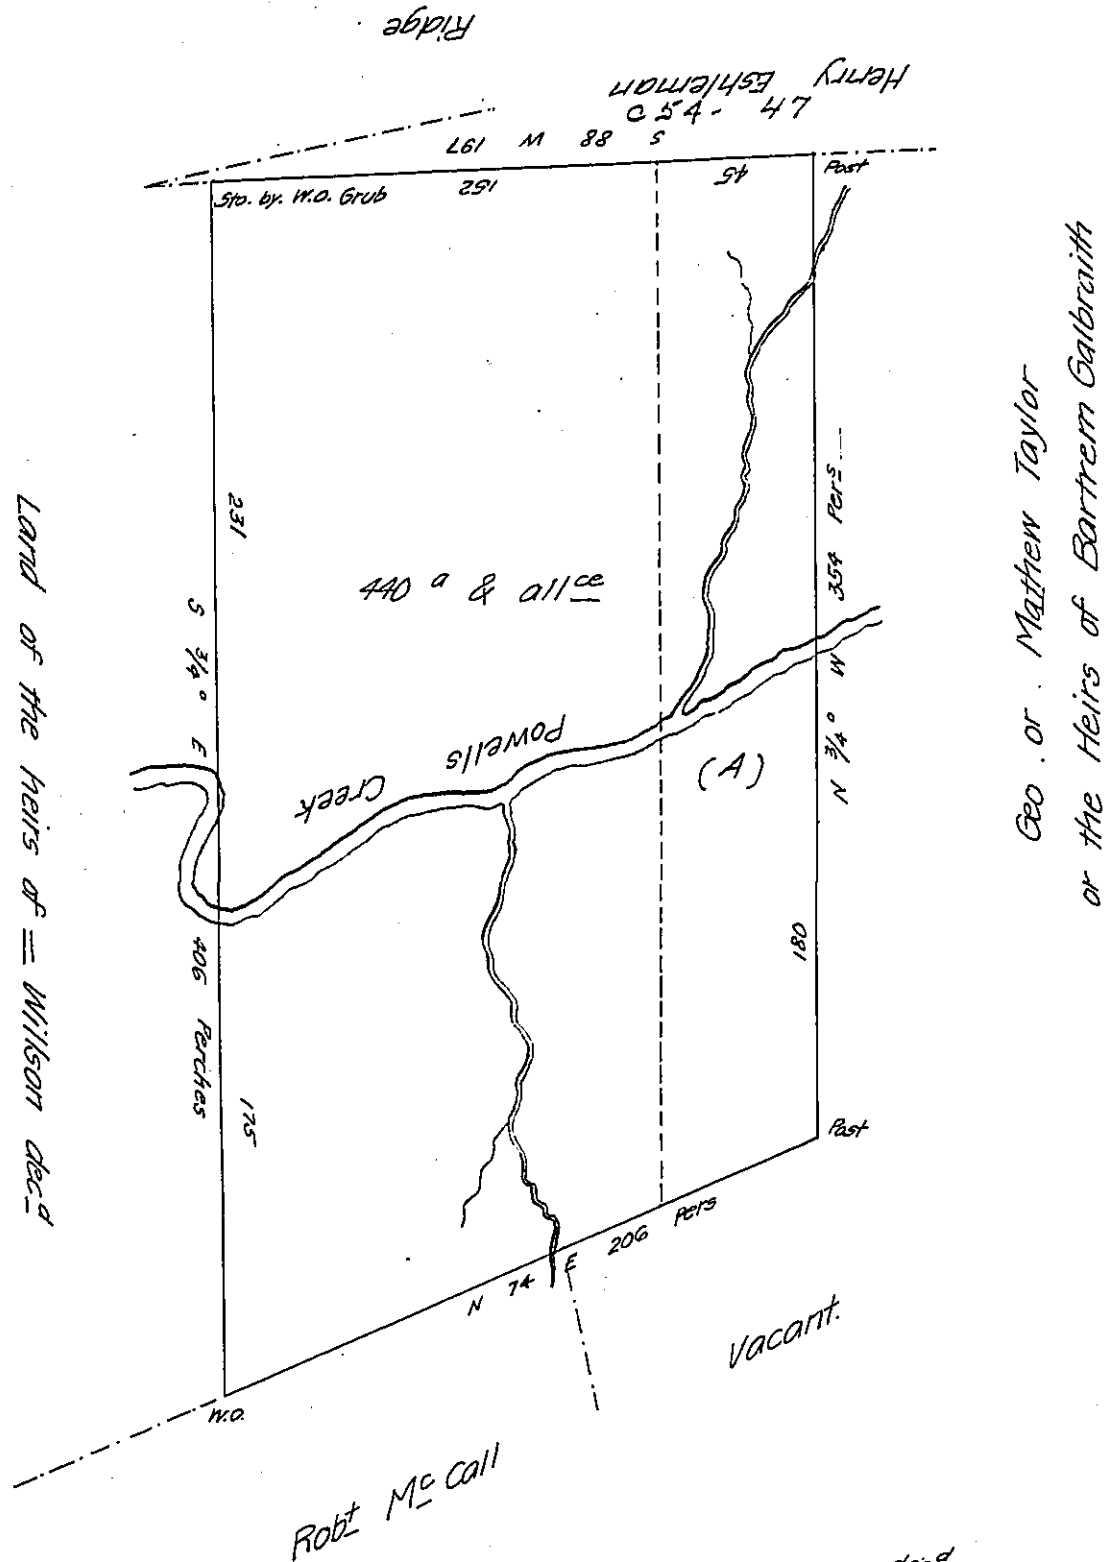

Surveyed July 10th 1815 for the heirs of David Elder ^{dec'd} the above described tract of land situate in Halifax Township Dauphin County Containing four hundred forty acres & allowance of six per cent by warrant granted to James Wallace & William Allen Executors of said deceased dated the 21st June 1815

To Richard T. Leech Esquire

Thomas Smith D.S.

Surveyor General P^a

N. B. The part (A.) included by the dotted line is claimed by George Taylor.

T. Smith.

IN TESTIMONY that the above is a copy of the original remaining on file in the Department of Internal Affairs of Pennsylvania, made conformably to an Act of Assembly approved the 16th day of February, 1833, I have hereunto set my Hand and caused the Seal of said Department to be affixed at Harrisburg, this first day of November 1907

Henry Howard
Secretary of Internal Affairs.