


FORM NO. 1.

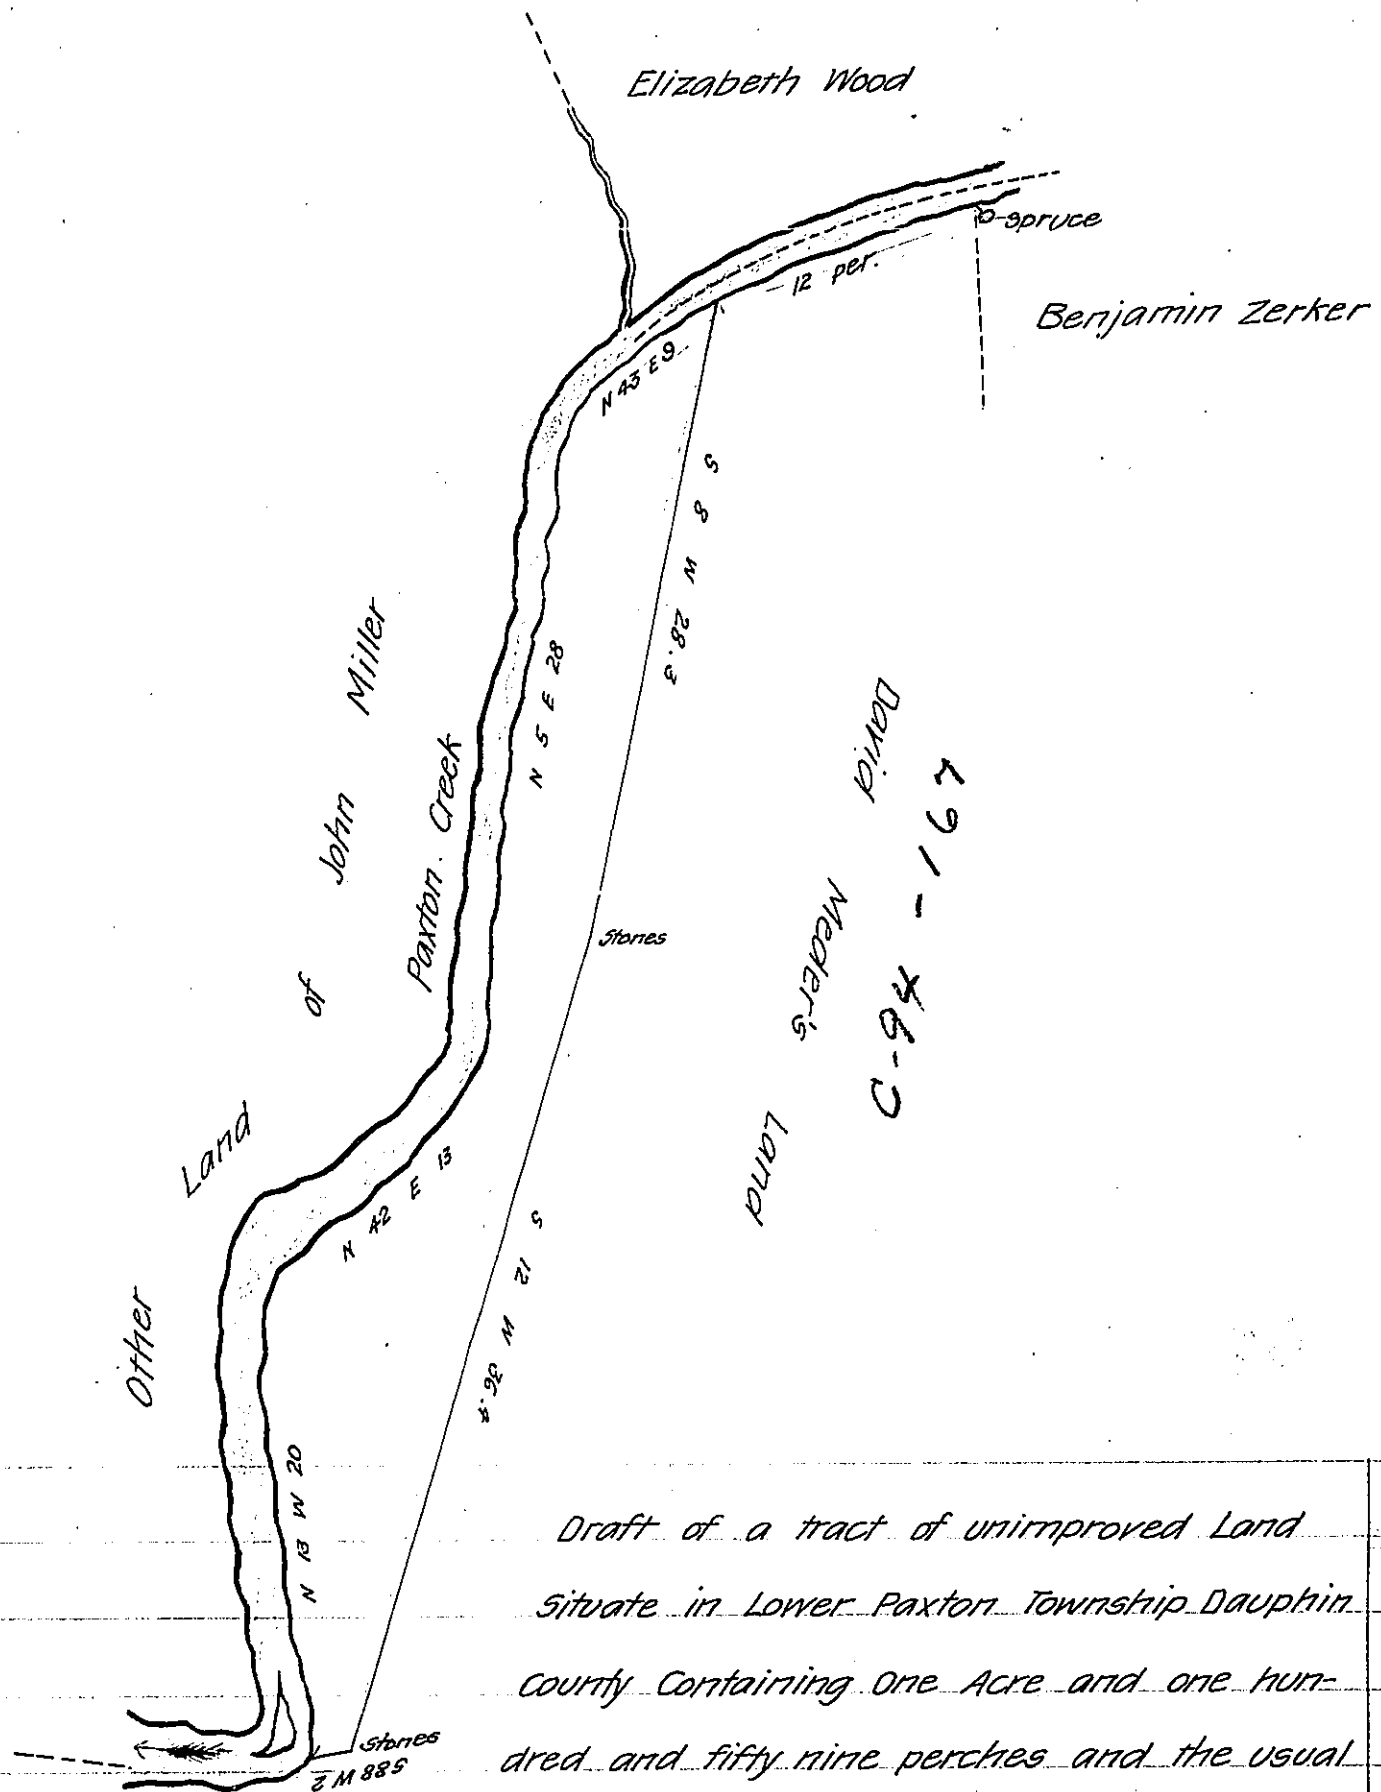

Draft of a tract of unimproved Land
 Situate in Lower Paxton Township Dauphin
 County Containing One Acre and one hun-
 dred and fifty nine perches and the usual
 allowance of Six Pr. Cent for Roads &c. Surveyed July 14, 1843 in pursuance
 of a warrant granted to John Miller dated June 23, 1843

Pr.

John W. Cowden.

I do Certify that I have examined the above Survey made by M^r
 Cowden and approve the same this 4th day of March 1844

Joseph Gray D. S.

To Jacob Gallade Esqr.
 Surveyor General.

IN TESTIMONY that the above is a copy of the original remaining on file in
 the Department of Internal Affairs of Pennsylvania, made
 conformably to an Act of Assembly approved the 16th day of
 February 1833, I have hereunto set my hand and caused
 the Seal of said Department to be affixed at Harrisburg,
 this third day of October 1907

Henry Howard
 Secretary of Internal Affairs.