


FORM NO 1.

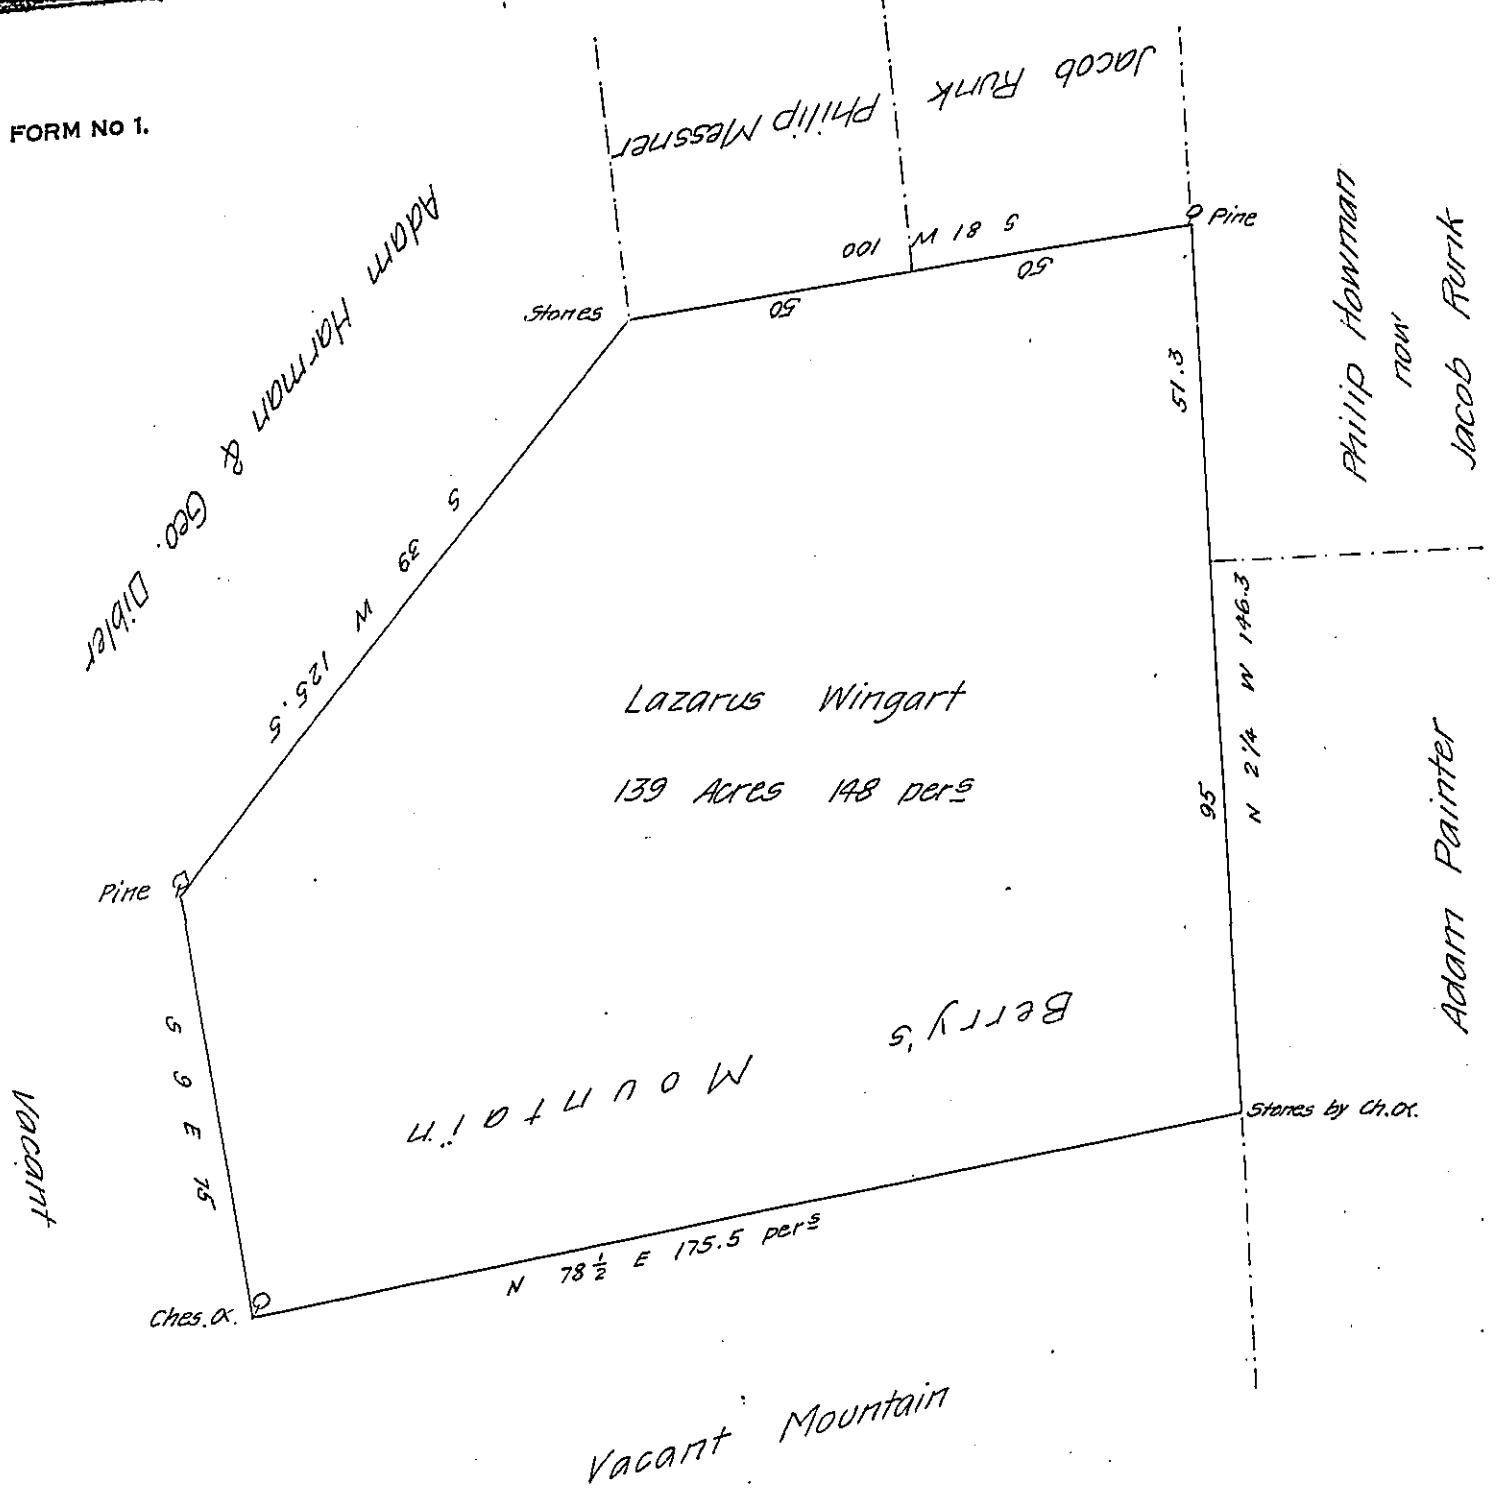

Surveyed May 29th 1812 to Lazarus Wingart the above described tract of land situate on the north side of Berrys mountain in Upper Paxton Township containing One hundred thirty nine acres one hundred forty eight perches and allowance of 6. P. Ct. by his Warrant dated the 30th day of September A.D. 1802 To Andrew Porter Esquire

Thomas Smith D.S.

Surveyor General Pa

N.B. No land cleared on the above Tract nor any person residing on the same at the present time. The whole of the above tract is also claimed by Philip Messner who has commenced an improvement by building a cabin on the premises this spring

T.S.

IN TESTIMONY that the above is a copy of the original remaining on file in the Department of Internal Affairs of Pennsylvania, made conformably to an Act of Assembly approved the 16th day of February, 1833, I have hereunto set my Hand and caused the Seal of said Department to be affixed at Harrisburg, this ninth day of January 1908

Henry Howell
Secretary of Internal Affairs.