


FORM NO 1.

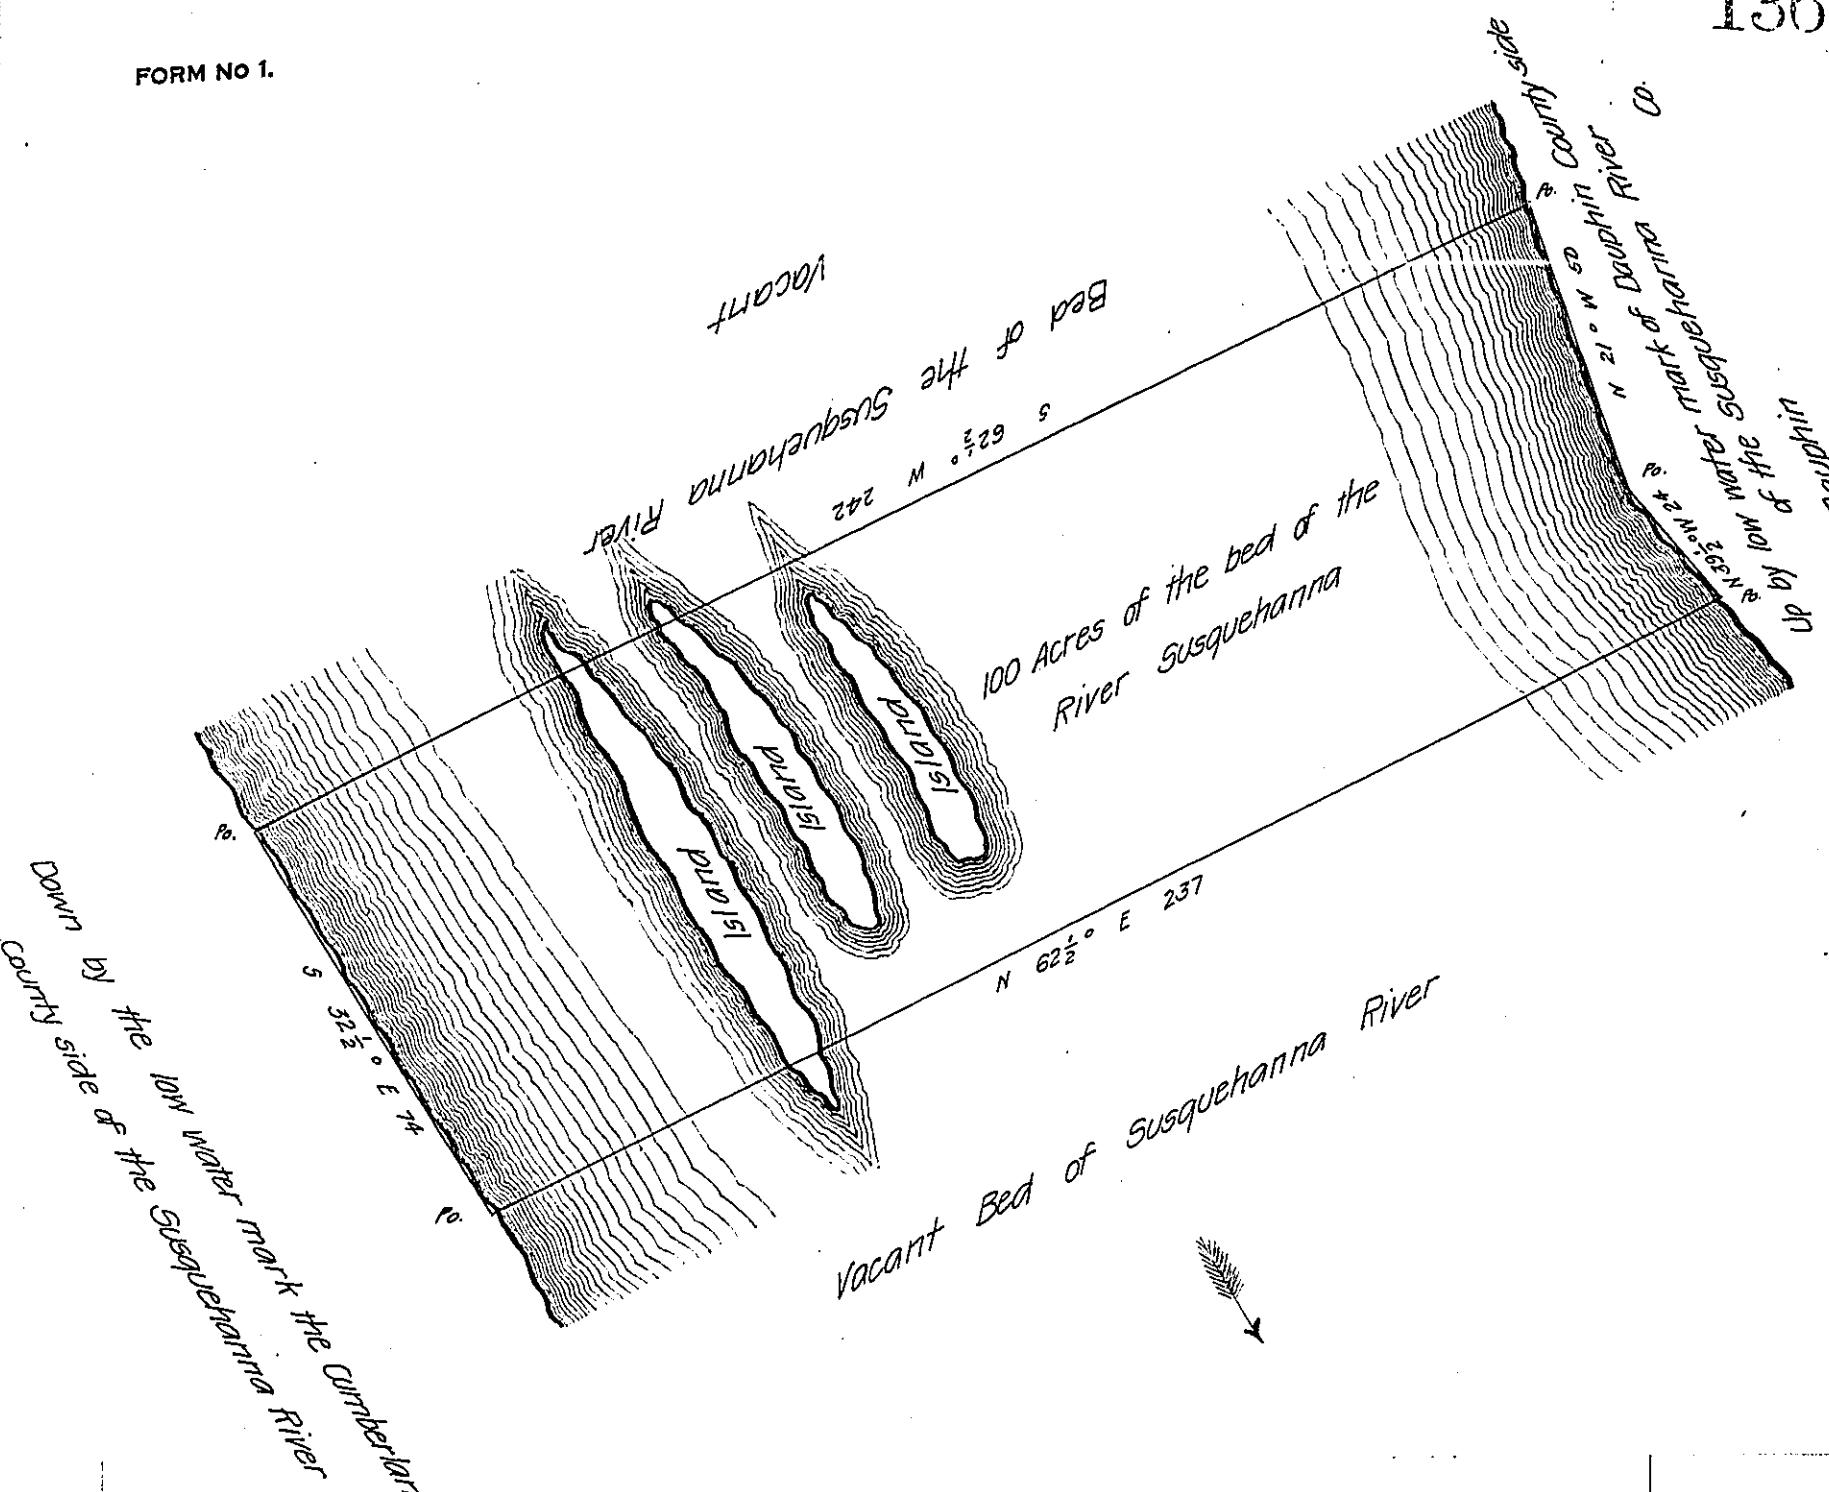

Surveyed September 26<sup>th</sup> 1848 for Charles Yengst in pursuance of a warrant  
dated the 18<sup>th</sup> day of May 1848 the above described part of the bed of the Sus-  
quehanna River containing one hundred acres excluding the islands containing  
nine acres and a quarter situate in Susquehanna township Dauphin County

Joseph Gray D.S.

To John Laporte Esqr.

Surveyor General.

IN TESTIMONY that the above is a copy of the original remaining on file in  
the Department of Internal Affairs of Pennsylvania, made  
conformably to an Act of Assembly approved the 16th day of  
February, 1833, I have hereunto set my Hand and caused  
the Seal of said Department to be affixed at Harrisburg,  
this ninth day of January 1908

*Henry H. Scott*  
Secretary of Internal Affairs.