


FORM NO. 1.

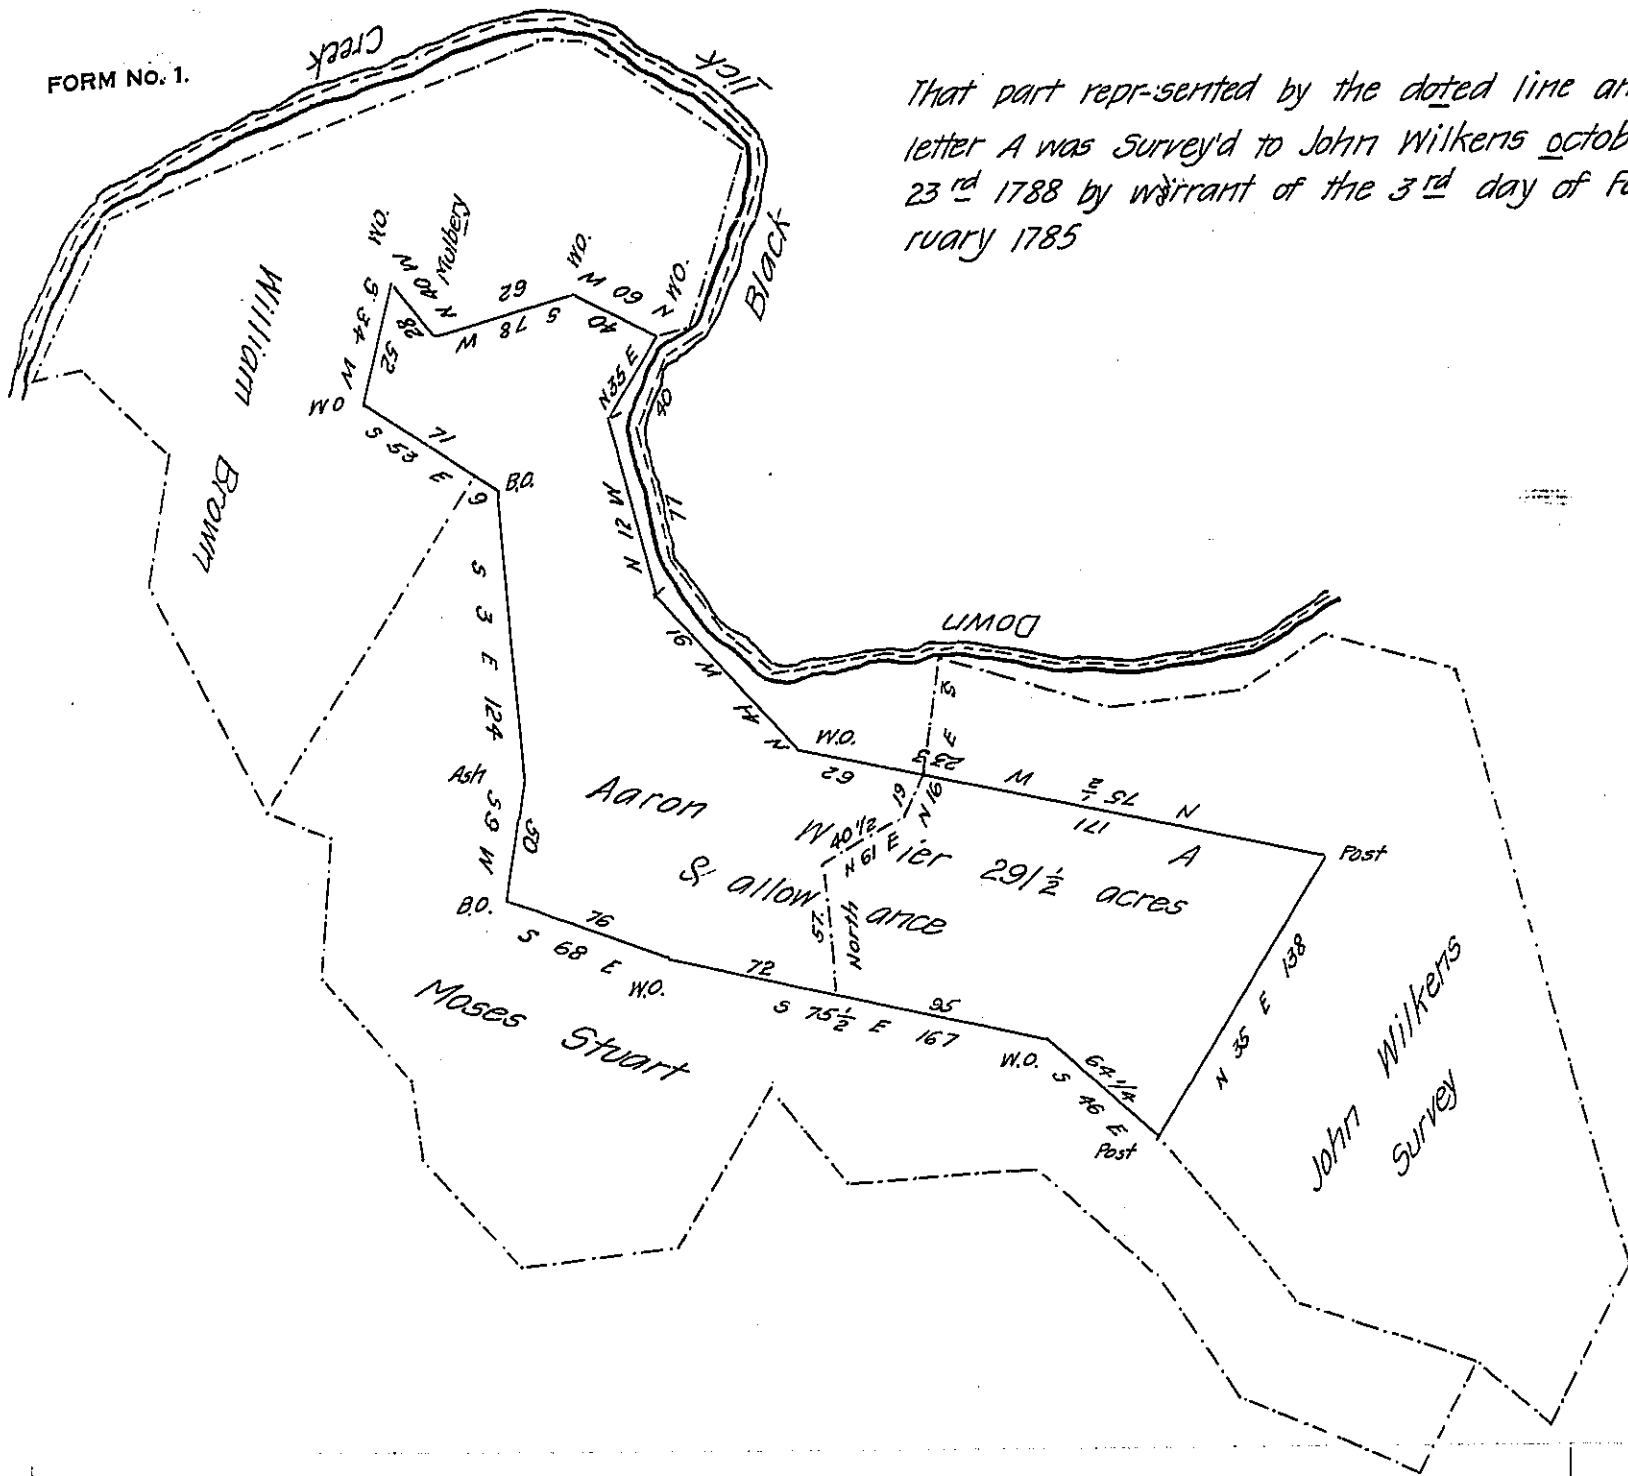

That part represented by the dotted line and letter A was surveyed to John Wilkerts October 23rd 1788 by warrant of the 3rd day of February 1785

Surveyed to Aaron Wier on the 11th August 1808 the above described
 — of land containing two hundred and ninety one acres and one half acre & allow-
 in Blacklick Township
 ance of six P^r Ct & including his improvement Δ by Order from the Board of Property
 dated July 1st 1808

Thomas Allison D.S.

Samuel Cochran Esq^r

Surveyor Gen^l

IN TESTIMONY that the above is a copy of the original remaining on file in the Department of Internal Affairs of Pennsylvania, made conformably to an Act of Assembly approved the 16th day of February 1833, I have hereunto set my hand and caused the Seal of said Department to be affixed at Harrisburg, this eighteenth day of January 1908

Henry Howell
 Secretary of Internal Affairs.