


Land originally surveyed to  
Archibald McGuire  
Now in the possession of  
C Kelly's

C17-267

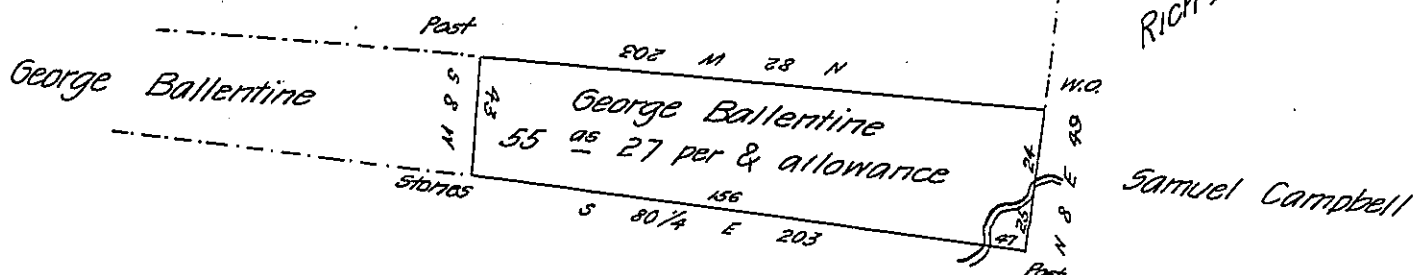

William Hall  
originally surveyed to  
Margret McDonald

Surveyed to George Ballentine 15<sup>th</sup> of November A.D. 1848 the above described piece of land containing fifty five acres and twenty seven perches and allowance of six per cent Situated in Washington township Indiana County adjoining lands of the said George Ballentine lands of Samuel Campbell William Hall and land of Kelly's (originally surveyed to Archibald McGuire) by virtue of his warrant dated the 20<sup>th</sup> of June A.D. 1848

Robert McGee D.S.

To John Laporte Esqr

Surveyor General.

IN TESTIMONY that the above is a copy of the original remaining on file in the Department of Internal Affairs of Pennsylvania, made conformably to an Act of Assembly approved the 16th day of February 1833, I have hereunto set my hand and caused the Seal of said Department to be affixed at Harrisburg, this eighteenth day of January 1908

Henry Howell  
Secretary of Internal Affairs.