


FORM NO 1.

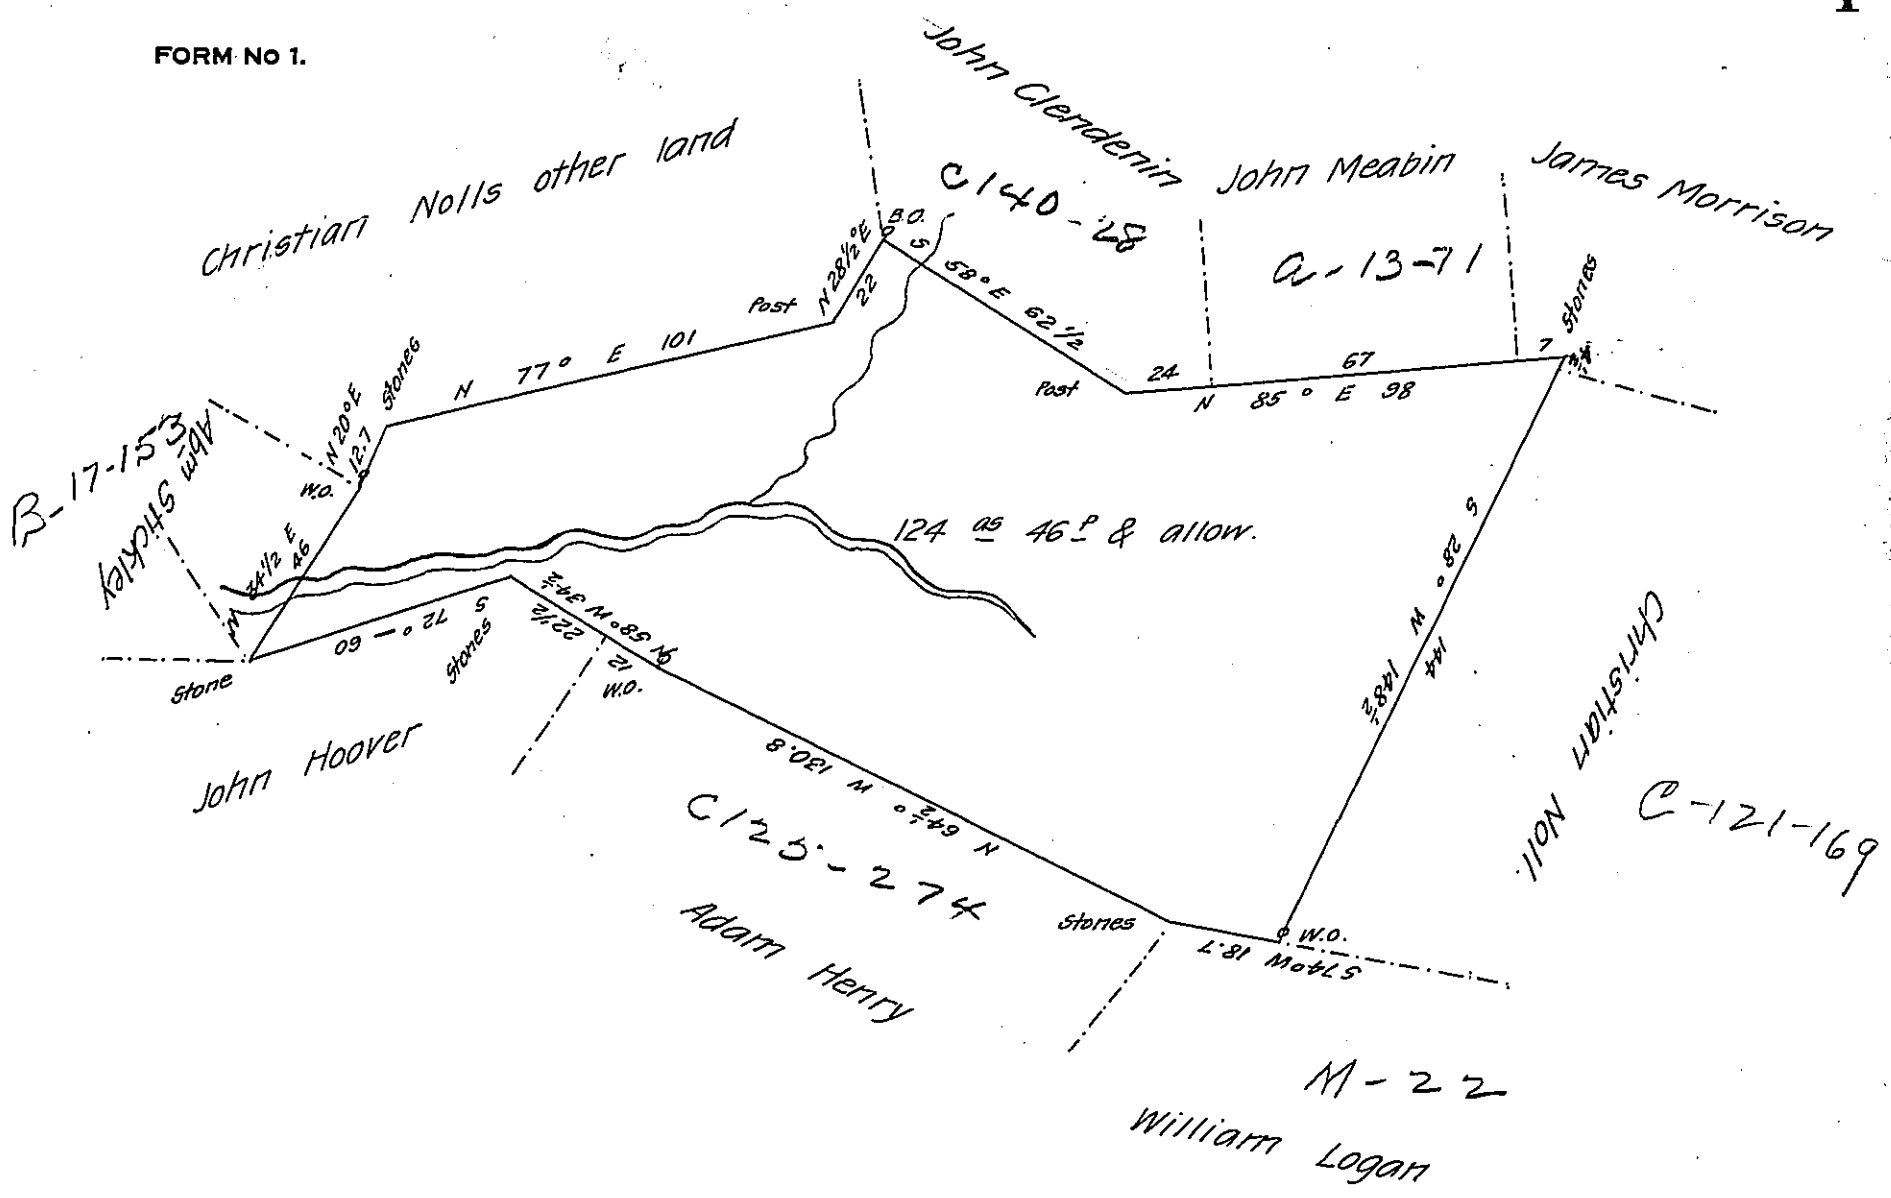

By Warrant of the 12th June 1752 granted to George Noll resurveyed at the instance of Christian Noll (to correct errors in a return of Bartram Galbraith late Deputy Surveyor) the above described tract containing one hundred & twenty four acres & forty six perches & the usual allowance situate in Londonderry township Dauphin (late Lancaster) County

Levi G. Hollingsworth D.S.

Sam^l Cochran Esq^r

Surveyor Gen^l of Penn^a

IN TESTIMONY that the above is a copy of the original remaining on file in the Department of Internal Affairs of Pennsylvania; made conformably to an Act of Assembly approved the 16th day of February, 1833, I have hereunto set my Hand and caused the Seal of said Department to be affixed at Harrisburg, this third day of October 1907

Henry Howell
Secretary of Internal Affairs.