


FORM NO 1.

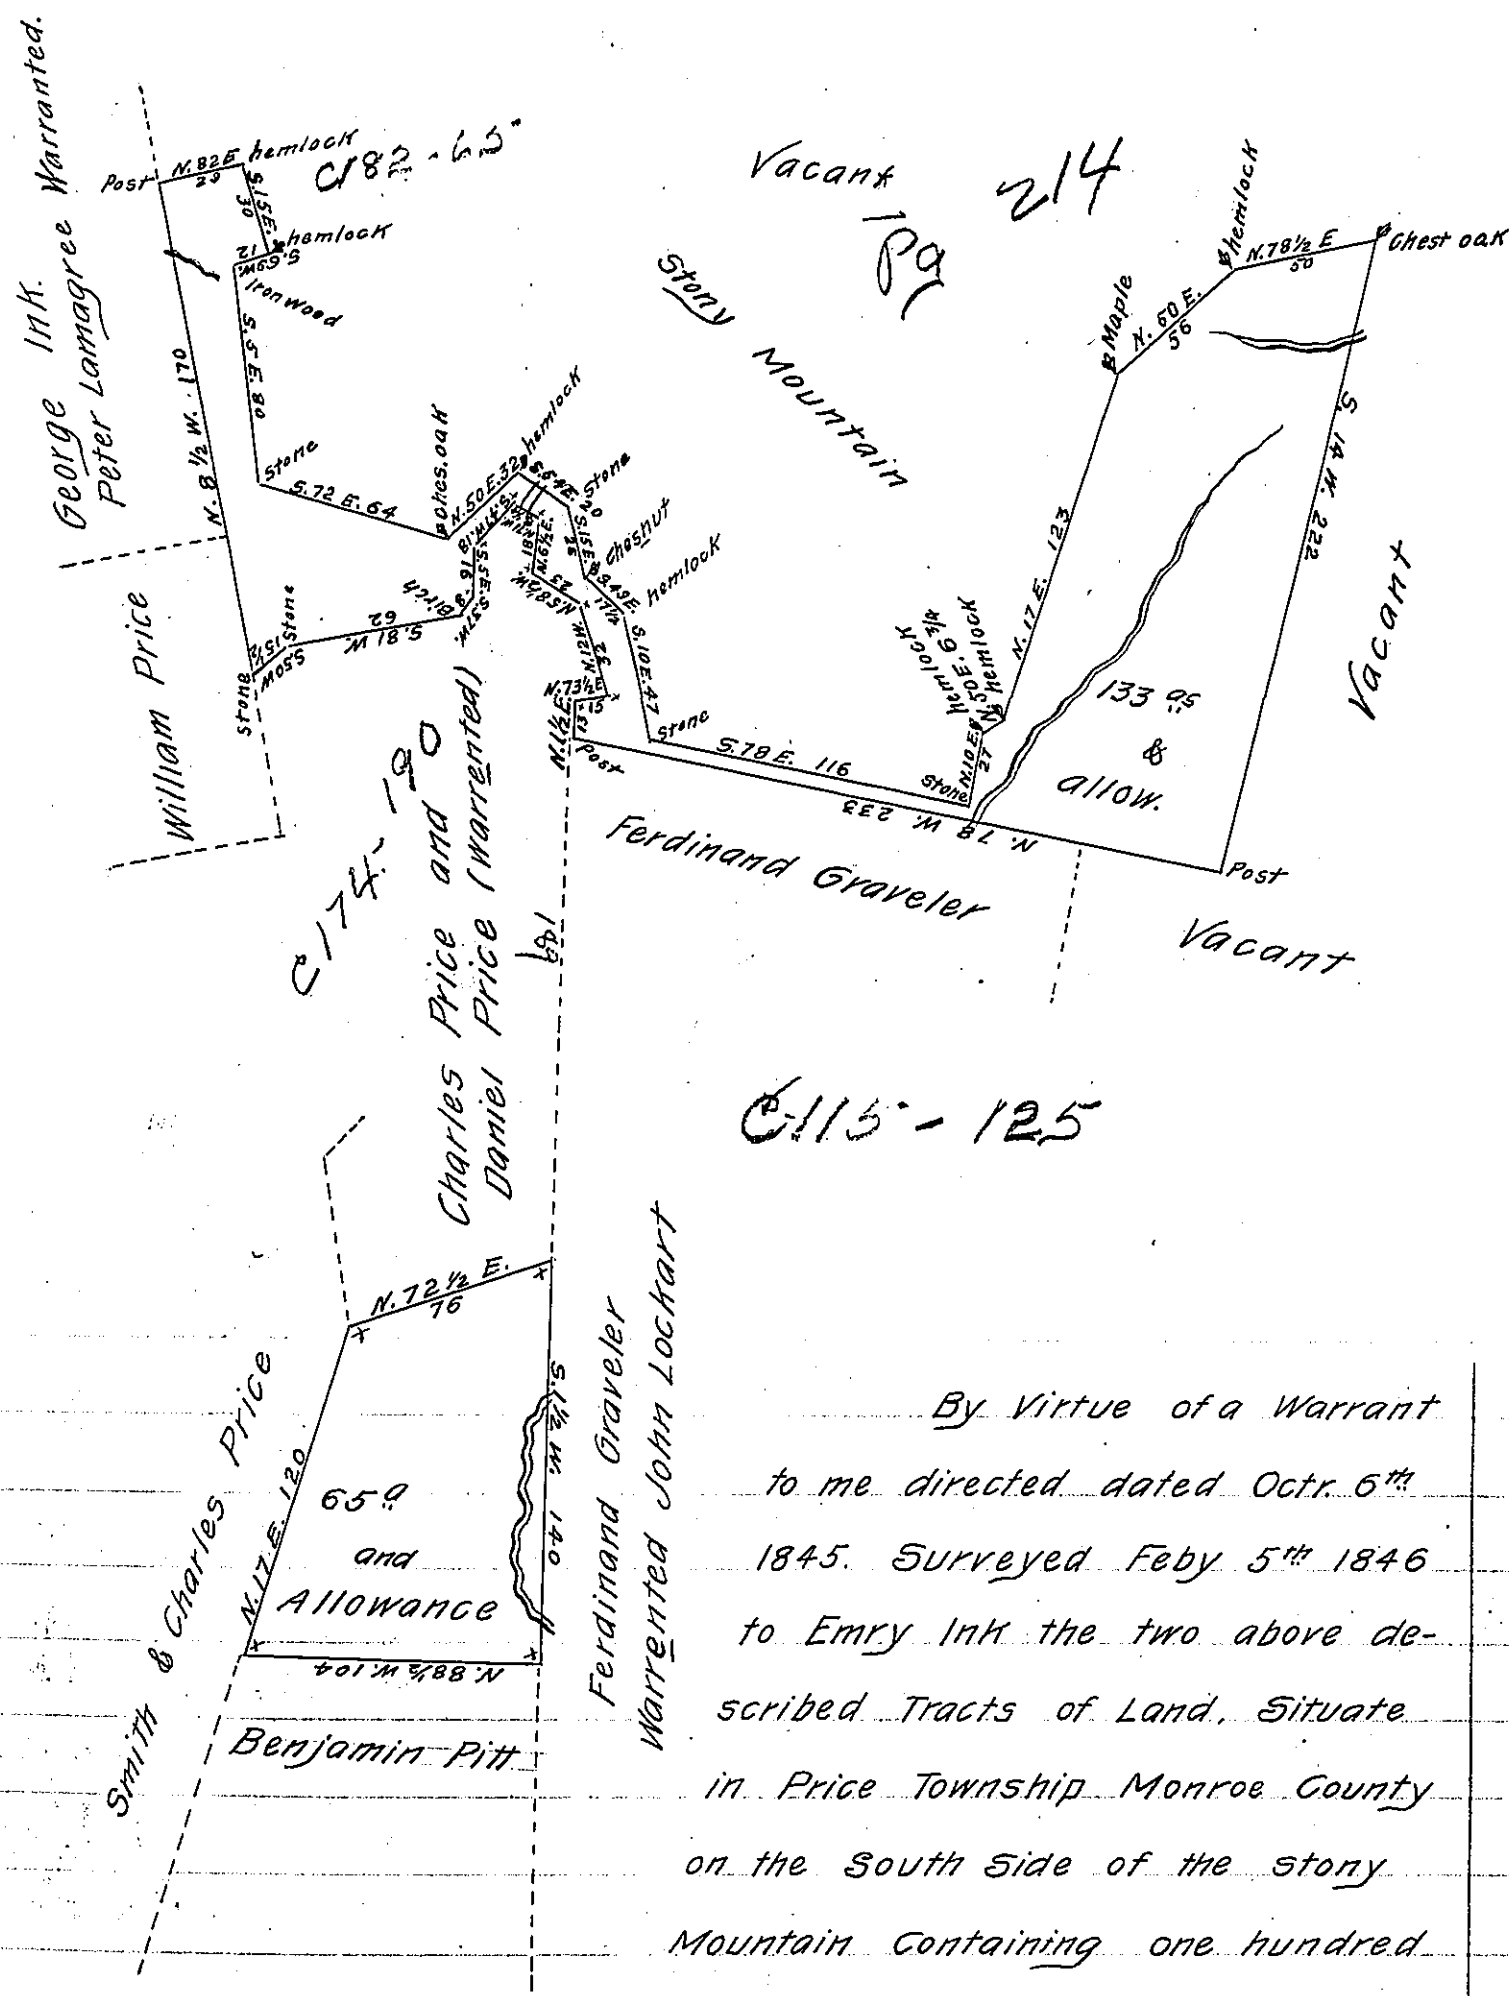

By Virtue of a Warrant
 to me directed dated Octr. 6th
 1845. Surveyed Feby 5th 1846
 to Emry Ink the two above de-
 scribed Tracts of Land, Situate
 in Price Township Monroe County
 on the South Side of the story
 Mountain containing one hundred
 and ninety-eight acres and the
 allowance of six per cent. &c. all unimproved

To John Laporte

~~General Surveyor~~
Surveyor General

Abraham Barry D. S.

IN TESTIMONY that the above is a copy of the original remaining on file in
 the Department of Internal Affairs of Pennsylvania, made
 conformably to an Act of Assembly approved the 16th day of
 February, 1833, I have hereunto set my Hand and caused
 the Seal of said Department to be affixed at Harrisburg,
 this seventh day of January 1908.

Henry Hood
 Secretary of Internal Affairs.