


FORM No. 1.

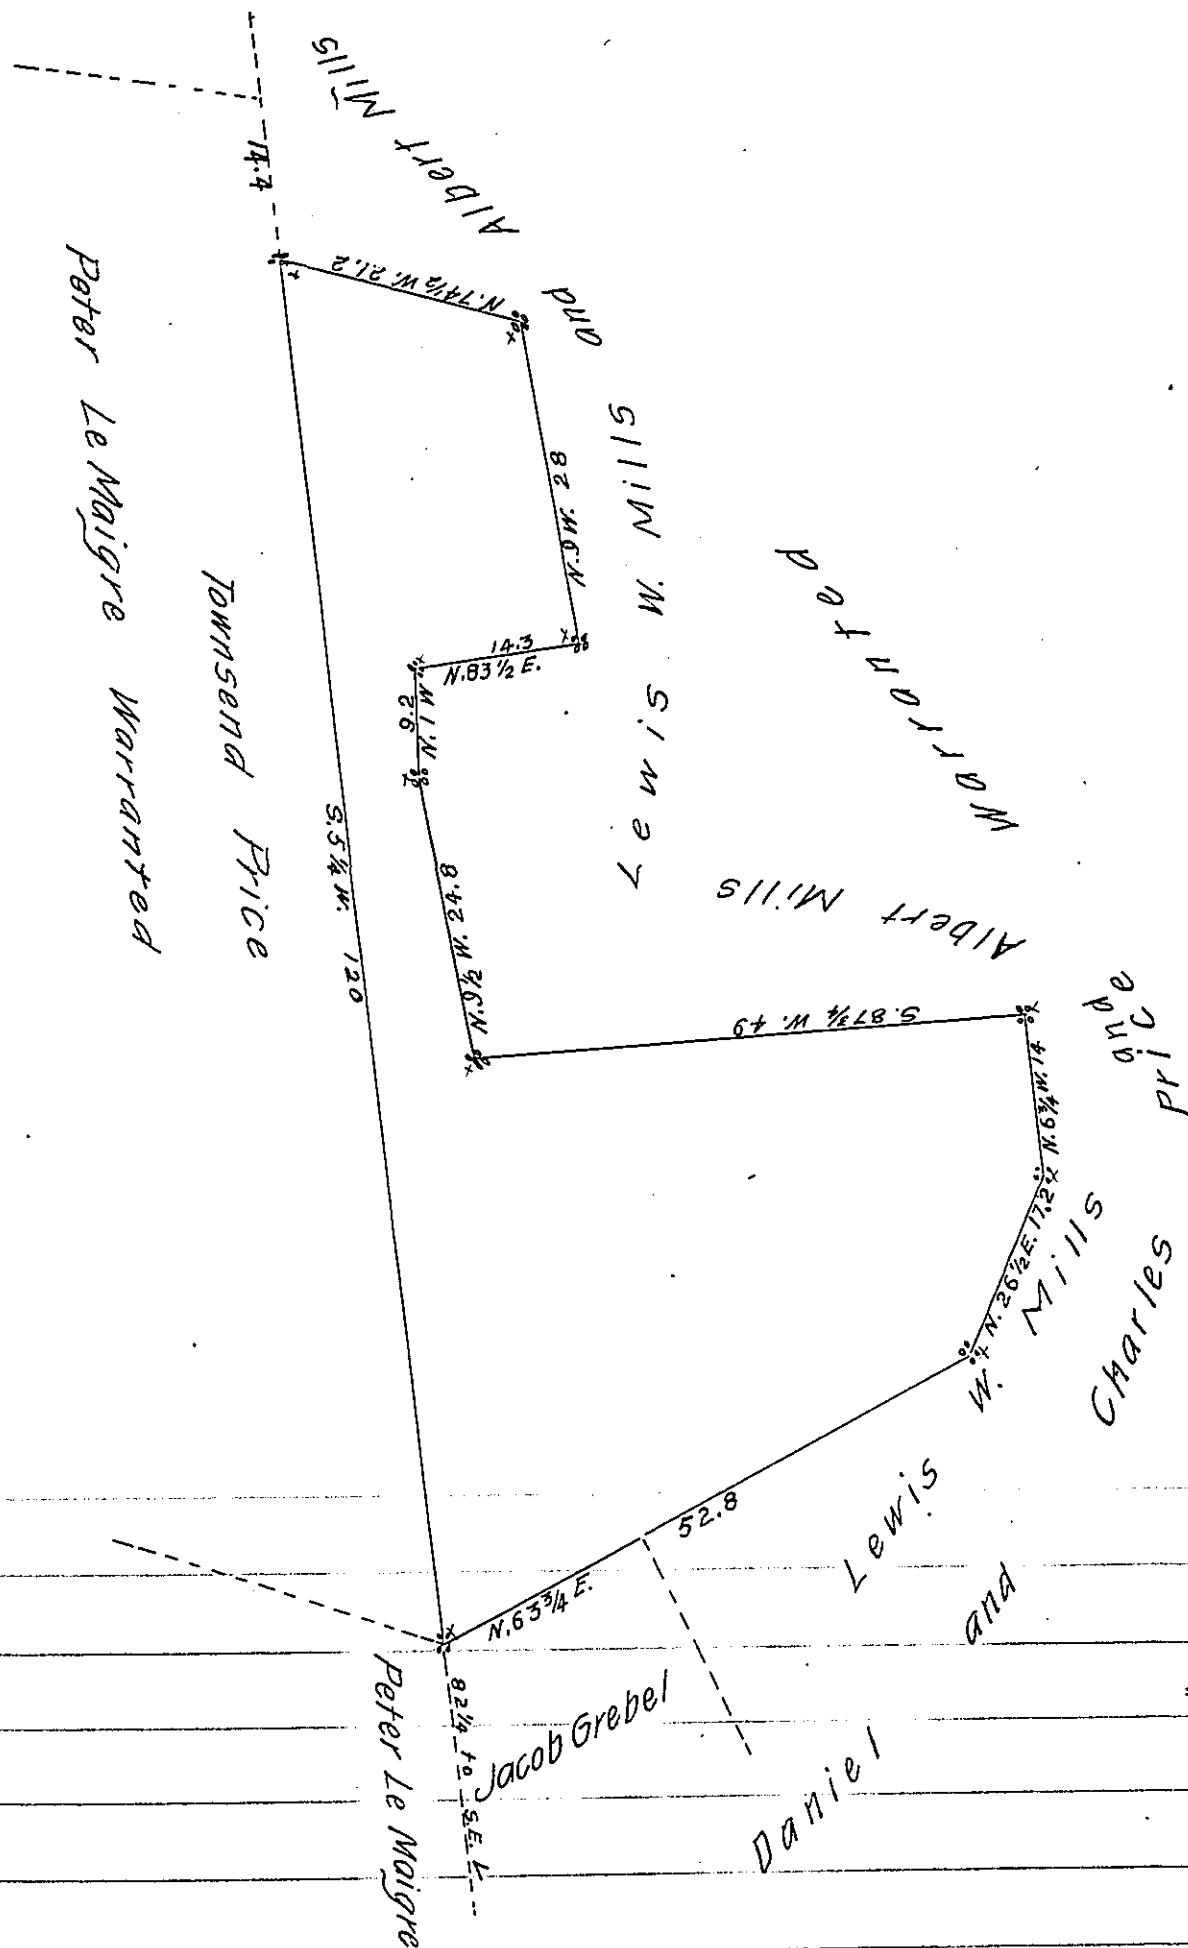

A Draft of a tract of land situated in the Township of Barrett and County of Monroe, containing eighteen acres, fourteen perches and the allowance of six per cent. for roads, etc. Surveyed the seventh day of September, 1901, in pursuance of a warrant granted to Townsend Price, dated the fourteenth day of August 1901.

To James W. Latta, Esq.,
Secretary of Internal Affairs.

Geo. G. Shafer
County Surveyor.

IN TESTIMONY that the above is a copy of the original remaining on file in the Department of Internal Affairs of Pennsylvania, made conformably to an Act of Assembly approved the 16th day of February, 1833, I have hereunto set my Hand and caused the Seal of said Department to be affixed at Harrisburg, this seventh day of January 1908.

Henry Houck
Secretary of Internal Affairs.