

FORM No 1.

372-65-

Morris R. Price
Warrantee now
J. M. Price


Geo. G. Shafer
Warrantee

Emry Ink
Warrantee

Charles Bender

Emry Ink
Warrantee

Henry Bender

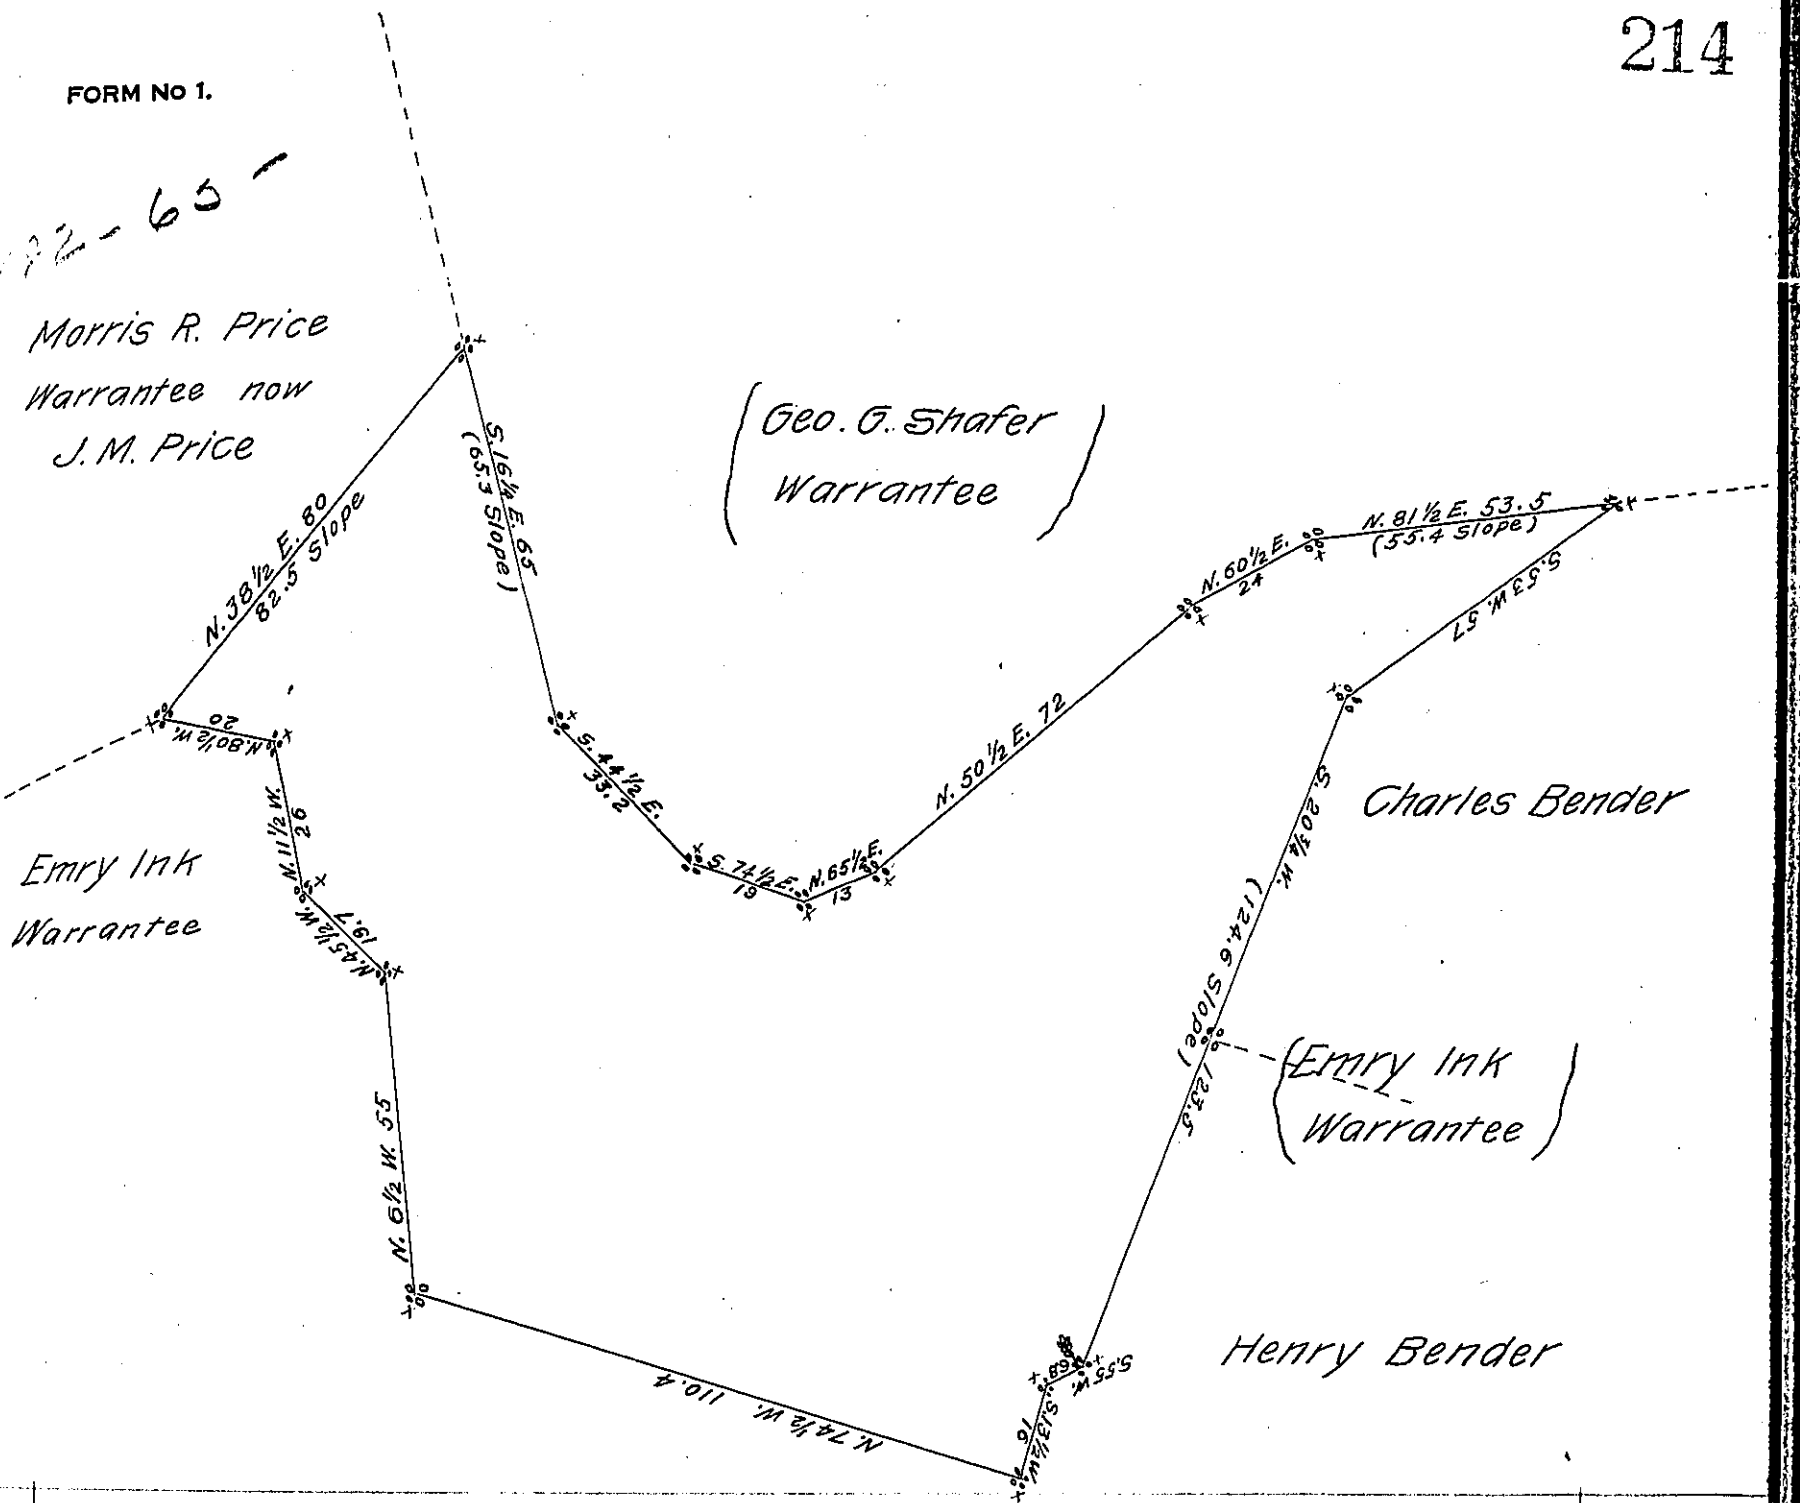

Pg 152

A Draft of a tract of land situated in the Township of Barrett
 and County of Monroe, containing one hundred & ten acres 97
 perches and allowance of six per cent for roads, etc. Surveyed the
 22nd day of August, 1904, in pursuance of a warrant granted to
 Robert Benson, dated the 19th day of May 1904.

To Isaac B. Brown, Esq.,
~~James W. Latta, Esq.~~

Secretary of Internal Affairs.

Geo. G. Shafer

County Surveyor.

IN TESTIMONY that the above is a copy of the original remaining on file in
 the Department of Internal Affairs of Pennsylvania, made
 conformably to an Act of Assembly approved the 16th day of
 February, 1833, I have hereunto set my Hand and caused
 the Seal of said Department to be affixed at Harrisburg,
 this twenty-seventh day of January 1908.

Henry Hovett
 Secretary of Internal Affairs.