


FORM No 1.

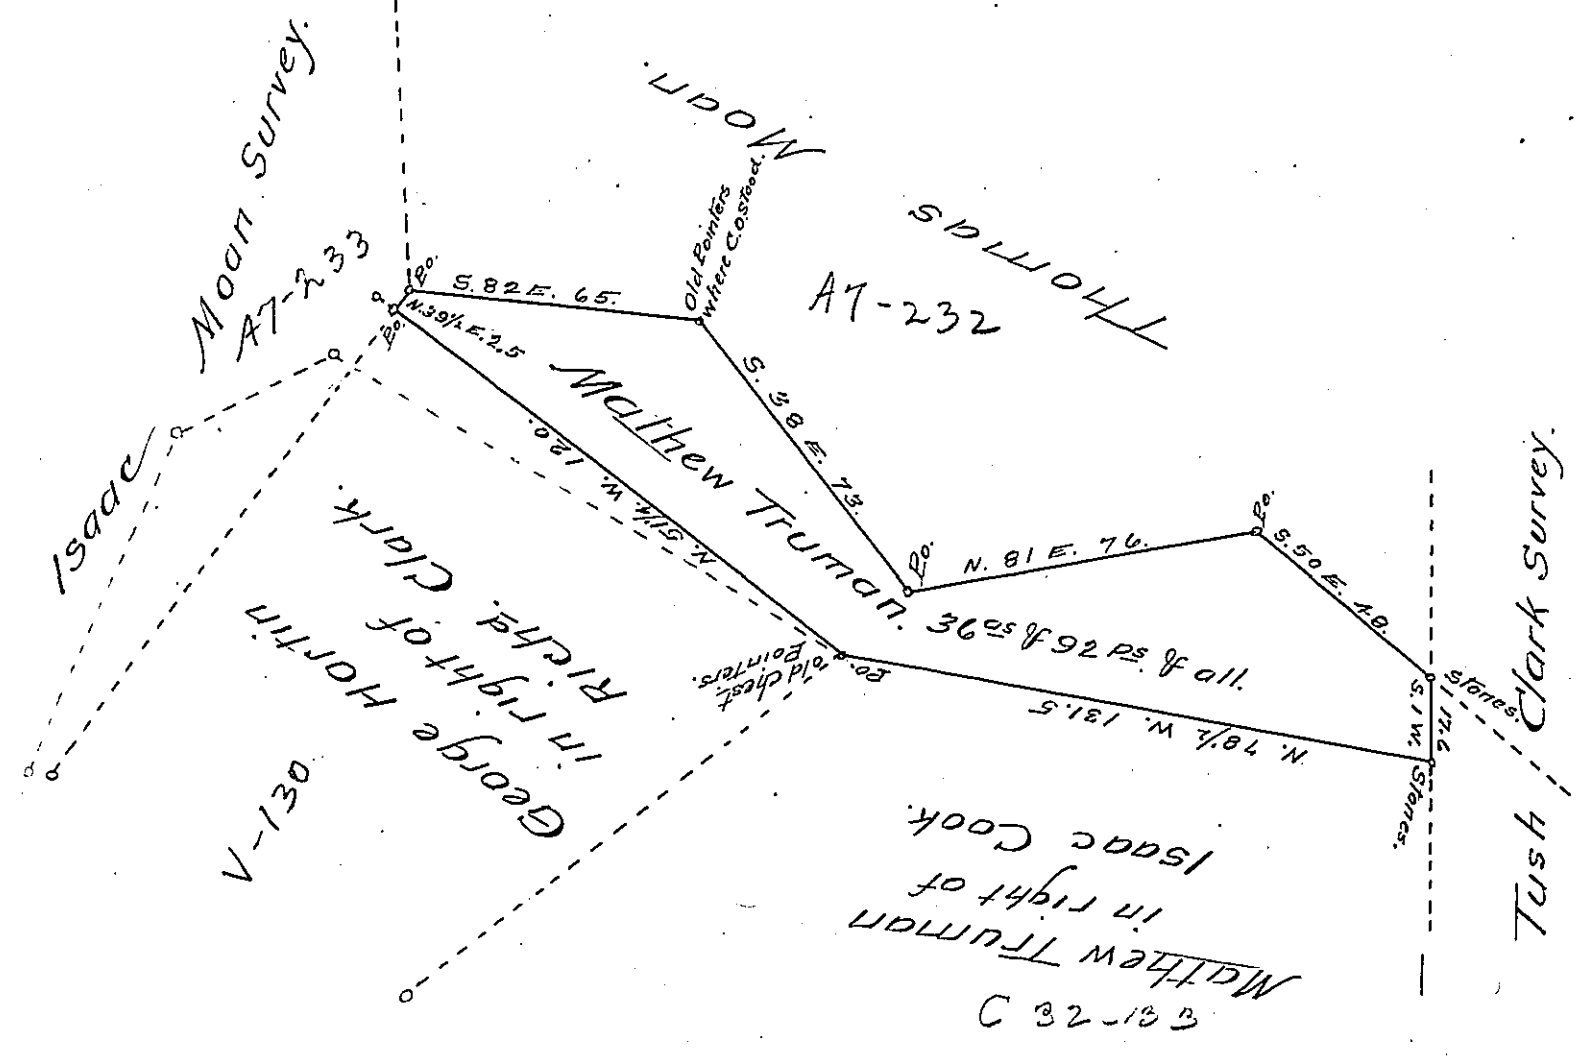

Situate in Carbon Township Huntingdon County
 Containing thirty six acres and ninety two perch and
 allowance of six per centum for roads &c. Surveyed
 the 3^d day of December A. D. 1868 in pursuance of a
 warrant granted to Mathew Truman Dated 25th day
 of February A. D. 1861. Interest to commence the 1st
 day of April A. D. 1827.

James E. Glasgow C.S.
 Hunt. Co.

To J. M. Campbell Esq. }
 Surveyor General }

IN TESTIMONY that the above is a copy of the original remaining on file in
 the Department of Internal Affairs of Pennsylvania, made
 conformably to an Act of Assembly approved the 16th day of
 February, 1833, I have hereunto set my Hand and caused
 the Seal of said Department to be affixed at Harrisburg,
 this Tenth day of January 1908.

Henry Houch
 Secretary of Internal Affairs.