


FORM NO 1.

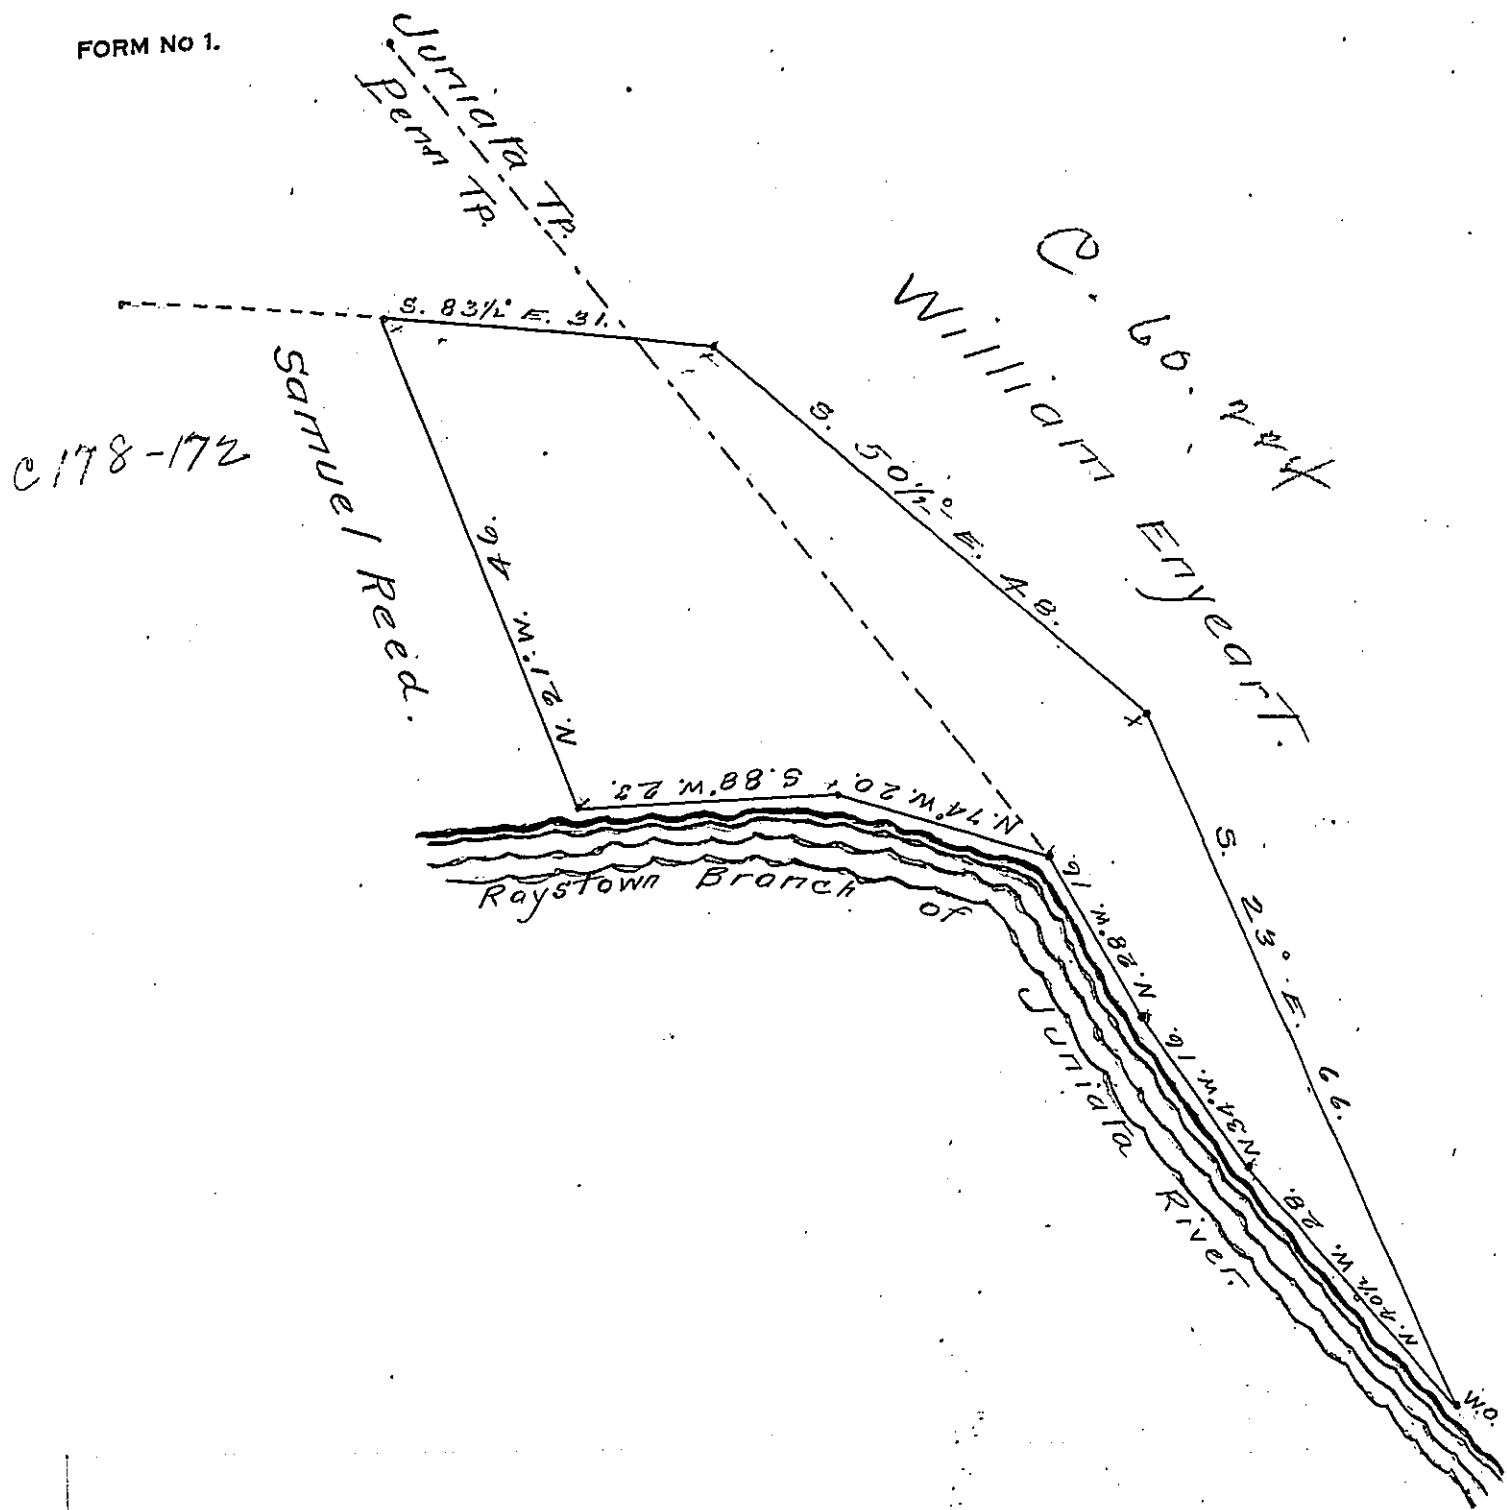

A Draft of a tract of land situated in the —
 Townships of Juniata & Penn and County of Hunting-
 don, containing Thirteen acres, 129 perches and al-
 lowance of six per cent. for roads, etc. Surveyed the
 14th day of May 1907, in pursuance of a warrant
 granted to Alonzo B. & Silas H. Yocum, dated the —
 Thirtieth day of April 1907.

H. H. Swope
 County Surveyor

To Hon. Isaac B. Brown,
 Secretary of Internal Affairs. }

May 16, 1907.

IN TESTIMONY that the above is a copy of the original remaining on file in
 the Department of Internal Affairs of Pennsylvania, made
 conformably to an Act of Assembly approved the 16th day of
 February, 1833, I have hereunto set my Hand and caused
 the Seal of said Department to be affixed at Harrisburg,
 this Seventh day of February 1908

Henry Howard
 Secretary of Internal Affairs.