


Levi Evans
&
James Anderson.
Page - 30

John McClain

D-35-284

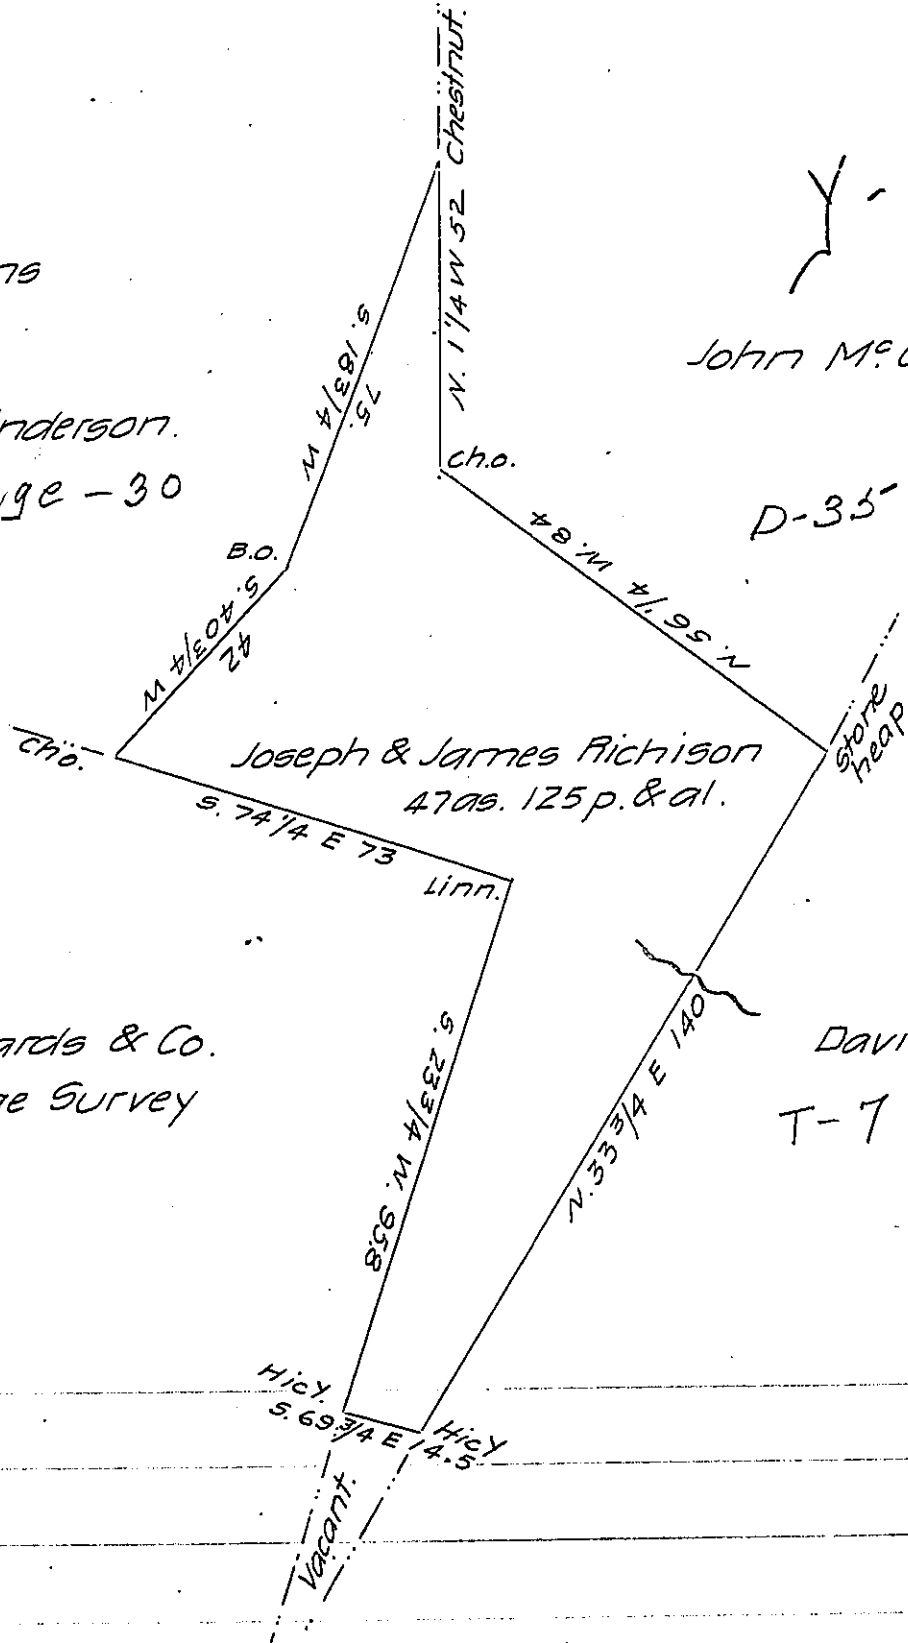

Situate in Wells Township, Fulton County Containing 470a acres
& 125 ps and the usual allowance of six percent for roads &c.
Surveyed 13th April 1853. Reexamined April 28 on warrant granted
to Joseph & James Richison dated April 18th, for 470a. 125 ps
1853.

A. J. Fore C.S.

To J. Porter Brawley Esqr. S. G.

IN TESTIMONY that the above is a copy of the original remaining on file in
the Department of Internal Affairs of Pennsylvania, made
conformably to an Act of Assembly approved the 16th day of
February 1833, I have hereunto set my hand and caused
the Seal of said Department to be affixed at Harrisburg,
this sixteenth day of November 1907

Henry Houck
Secretary of Internal Affairs.