


FORM NO. 1.

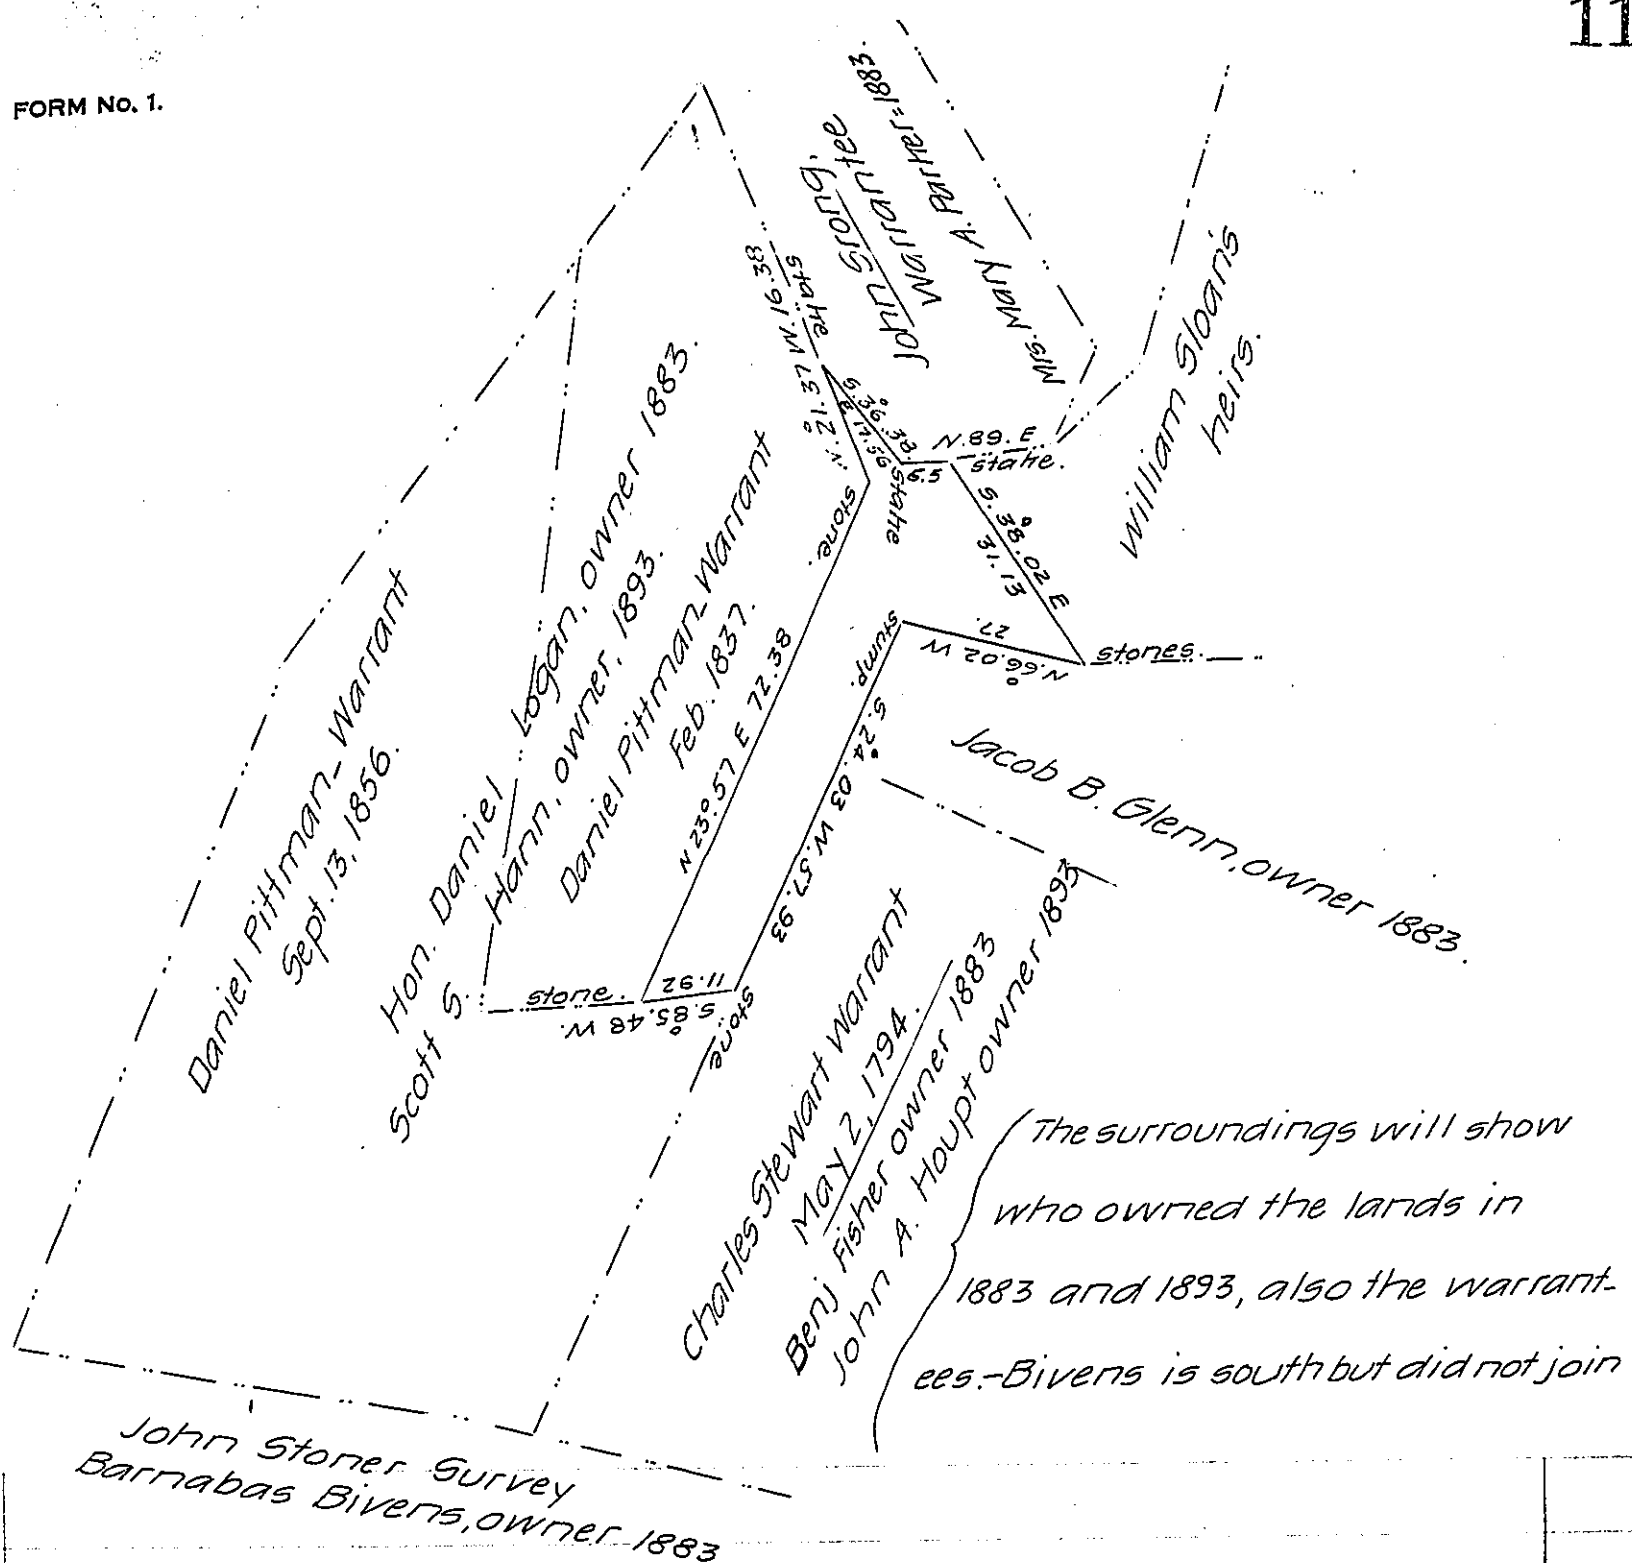

John Stoner Survey
 Barnabas Bivens, owner 1883.

A draft of a tract of land situated in the township of Ayr, County of Fulton, containing five acres, one hundred and thirty three perches and allowances of six per cent for roads &c. Surveyed the twenty second day of March, one thousand eight hundred and ninety three. In pursuant of a warrant granted to Jacob B. Glenn dated the sixteenth day of November A.D. 1883. Warrant transferred to Scott S. Hann April 1891, laid and returned for S. S. Hann.

A. J. Pittman. C.S.
 Covalt, Fulton Co, Pa.

To Hon^{ble} J. Stewart
 Secretary of Internal Affairs

IN TESTIMONY that the above is a copy of the original remaining on file in the Department of Internal Affairs of Pennsylvania, made conformably to an Act of Assembly approved the 16th day of February 1833, I have hereunto set my hand and caused the Seal of said Department to be affixed at Harrisburg, this ninth day of December 1907

Henry Houck
 Secretary of Internal Affairs.