


Peter Longinecker.

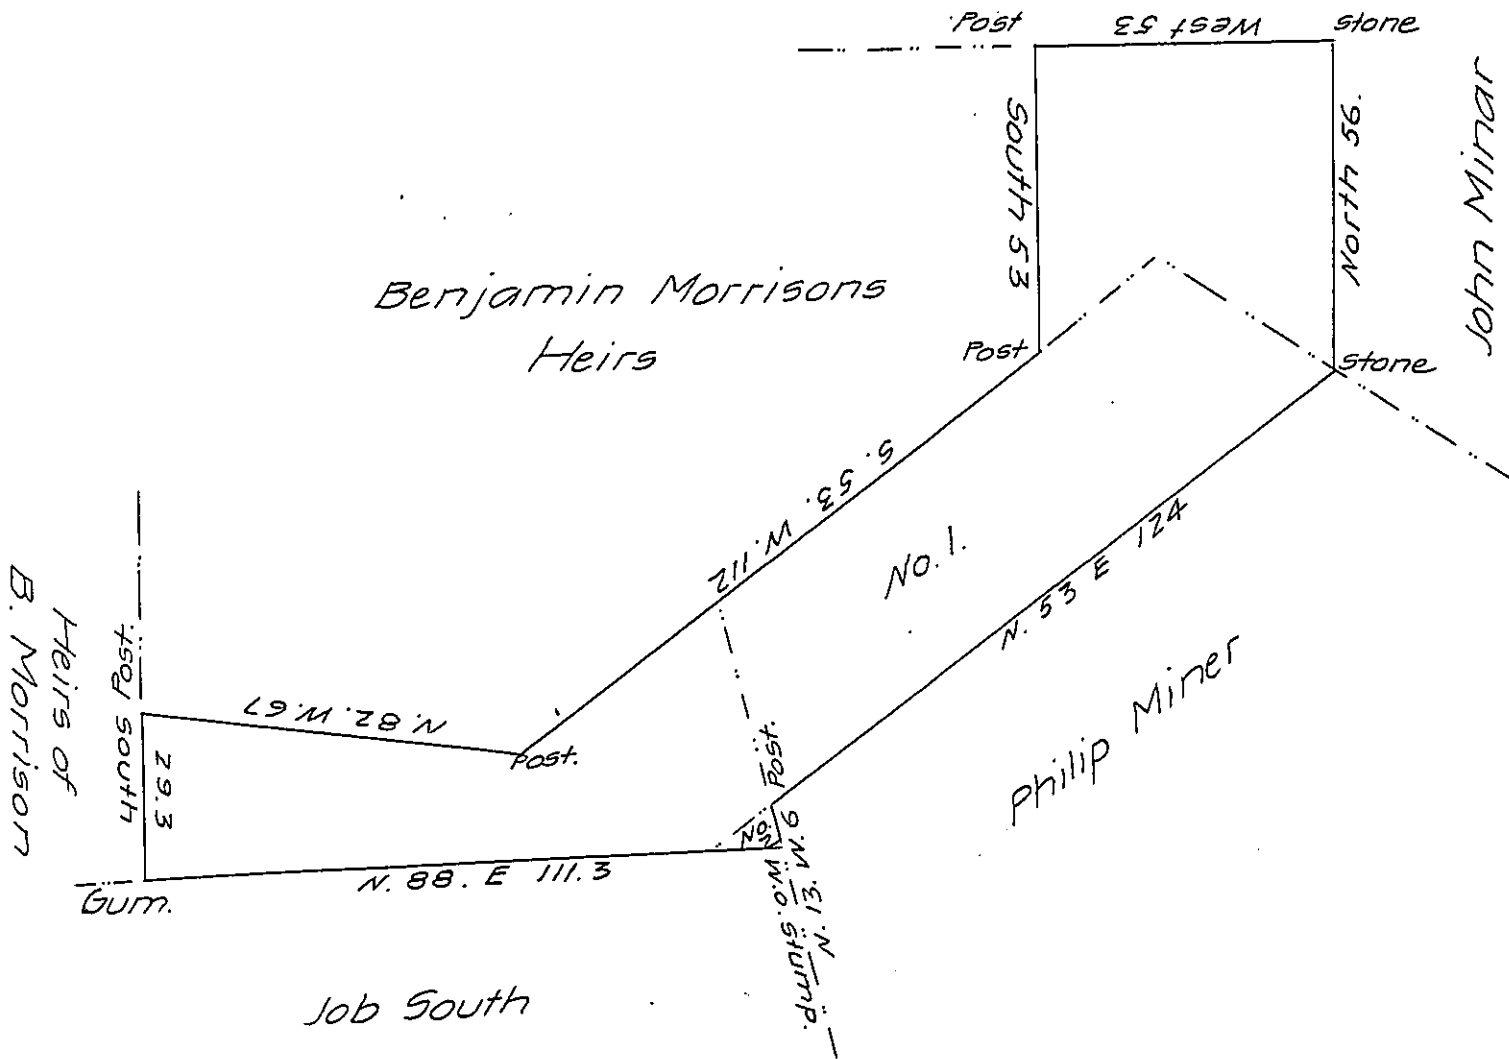

Surveyed April 20th 1859, in pursuance of a Warrant granted to William South, containing fifty three acres and ~~twelve~~ eighteen perches (with) and the allowance of Six per cent for Roads &c. The whole of the above survey is claimed by Joseph and Archibald Morrison except No. 2, which is not claimed by any person. No. 1, is claimed by the said Morrisons, and also by Philip Miner: Said land being improved. The Warrant granted Wm. South bearing date Jan 29th, 1859. Situate in Greene Township, Greene County, Pa

Geo. F. Wolfe D.S.

John Rowe Esqr. S. G.

State of Pennsylvania

IN TESTIMONY that the above is a copy of the original remaining on file in the Department of Internal Affairs of Pennsylvania, made conformably to an Act of Assembly approved the 16th day of February, 1833, I have hereunto set my Hand and caused the Seal of said Department to be affixed at Harrisburg; this fourteenth day of January 1908

Henry Howard
 Secretary of Internal Affairs.