


FORM NO. 1.

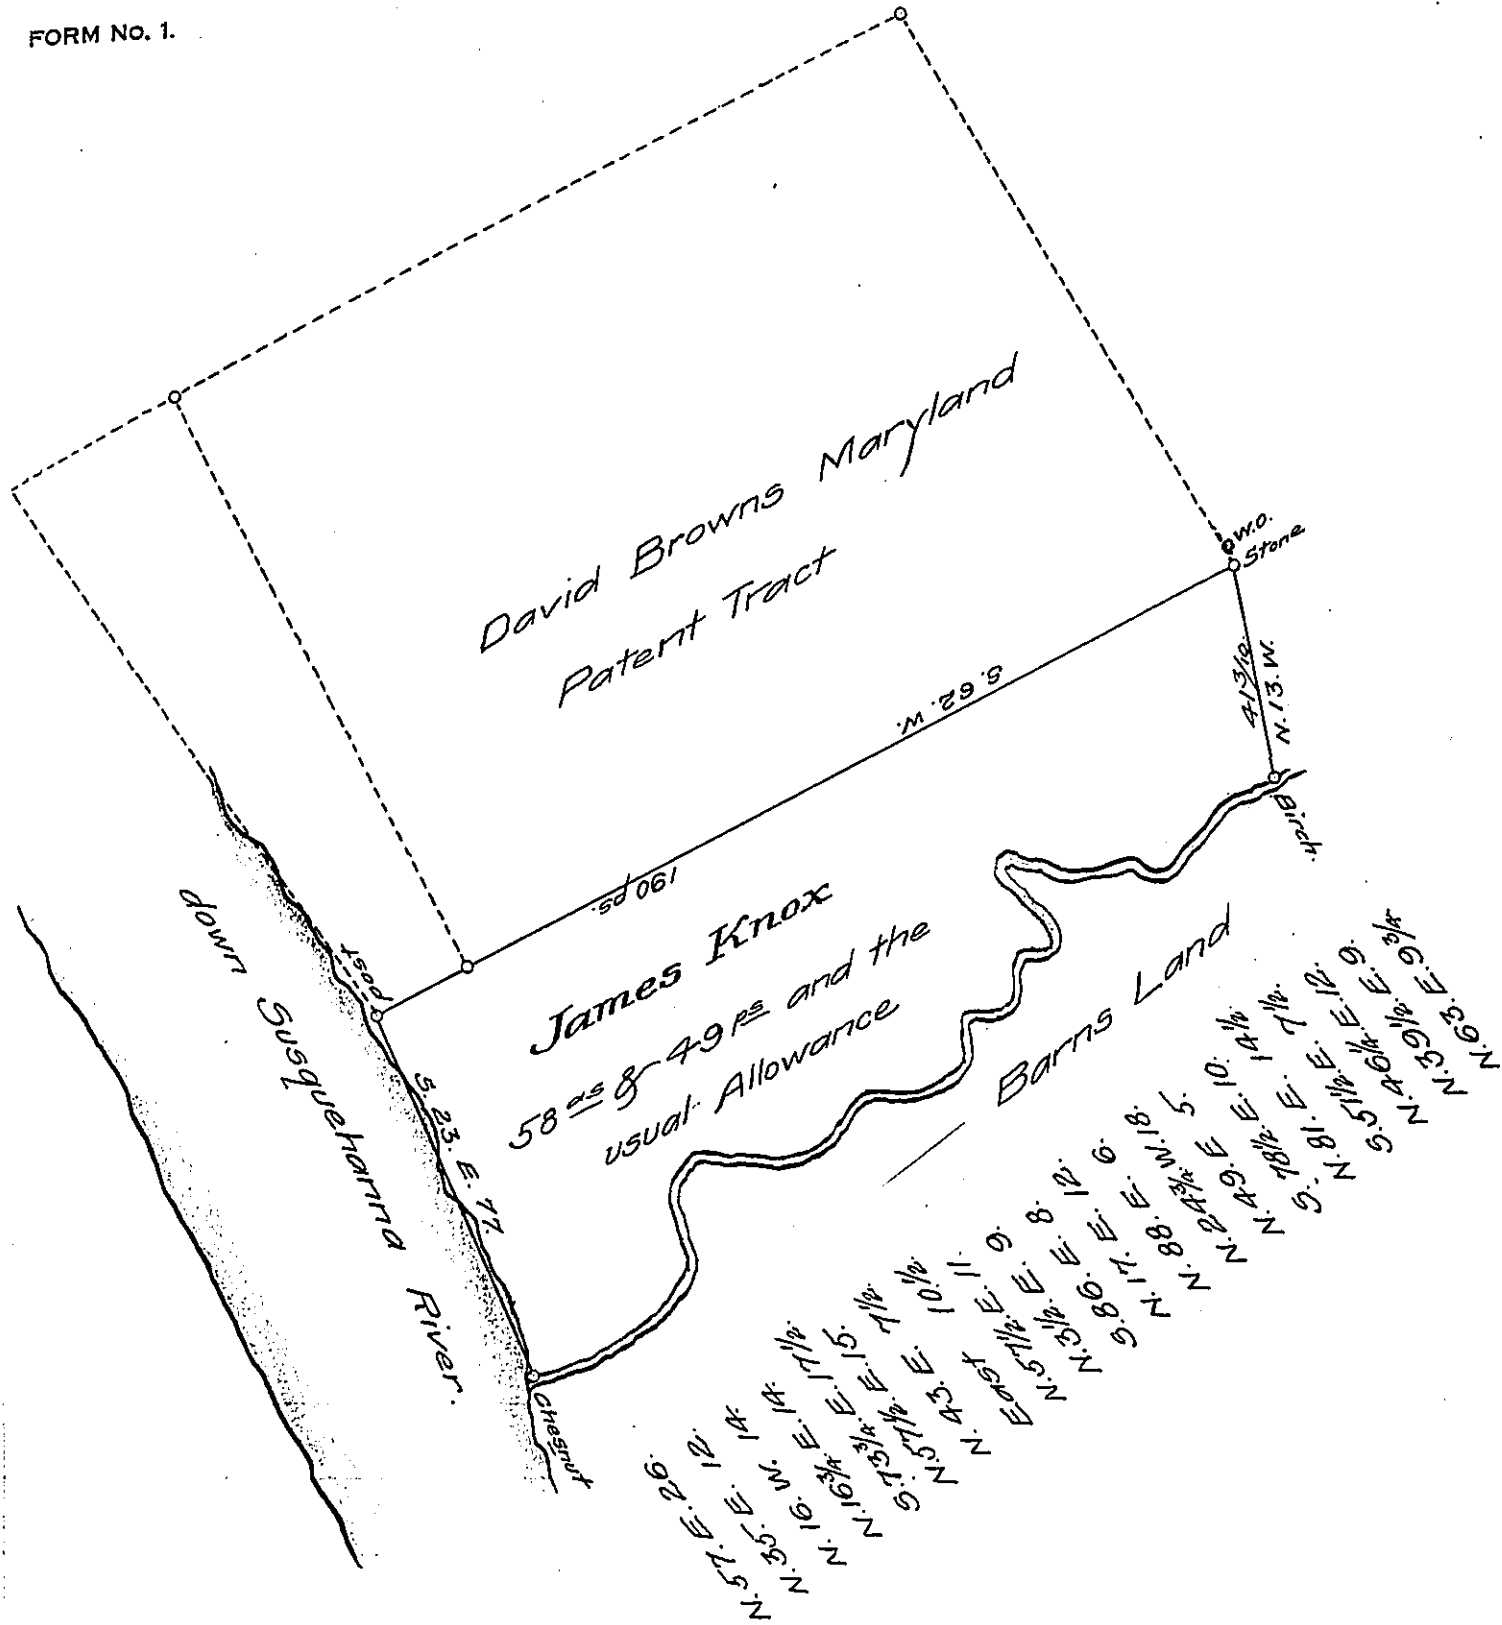

A Draught of a Tract of Land Situate in Drumore Township in the County of Lancaster Containing Fifty Eight Acres and forty Nine perches of Land and the usual allowance of Six  $\frac{1}{2}$  Cent. for Road &c. being part of \_\_\_\_\_ and the usual Allowance Surveyed in pursuance of a Warrant bearing date the 11<sup>th</sup> day of December Anno Domini 1750 Granted unto James Knox. Returned the 29<sup>th</sup> of August A.D. 1809. for David Brown.

p<sup>c</sup> Jacob Hibshman D.S.

To Andrew Porter Esq<sup>r</sup> }  
 Surveyor General — }

IN TESTIMONY that the above is a copy of the original remaining on file in the Department of Internal Affairs of Pennsylvania, made conformably to an Act of Assembly approved the 16th day of February 1833, I have hereunto set my hand and caused the Seal of said Department to be affixed at Harrisburg, this twenty first day of January 1908.

*Henry Howell*  
 Secretary of Internal Affairs.