


FORM No. 1.

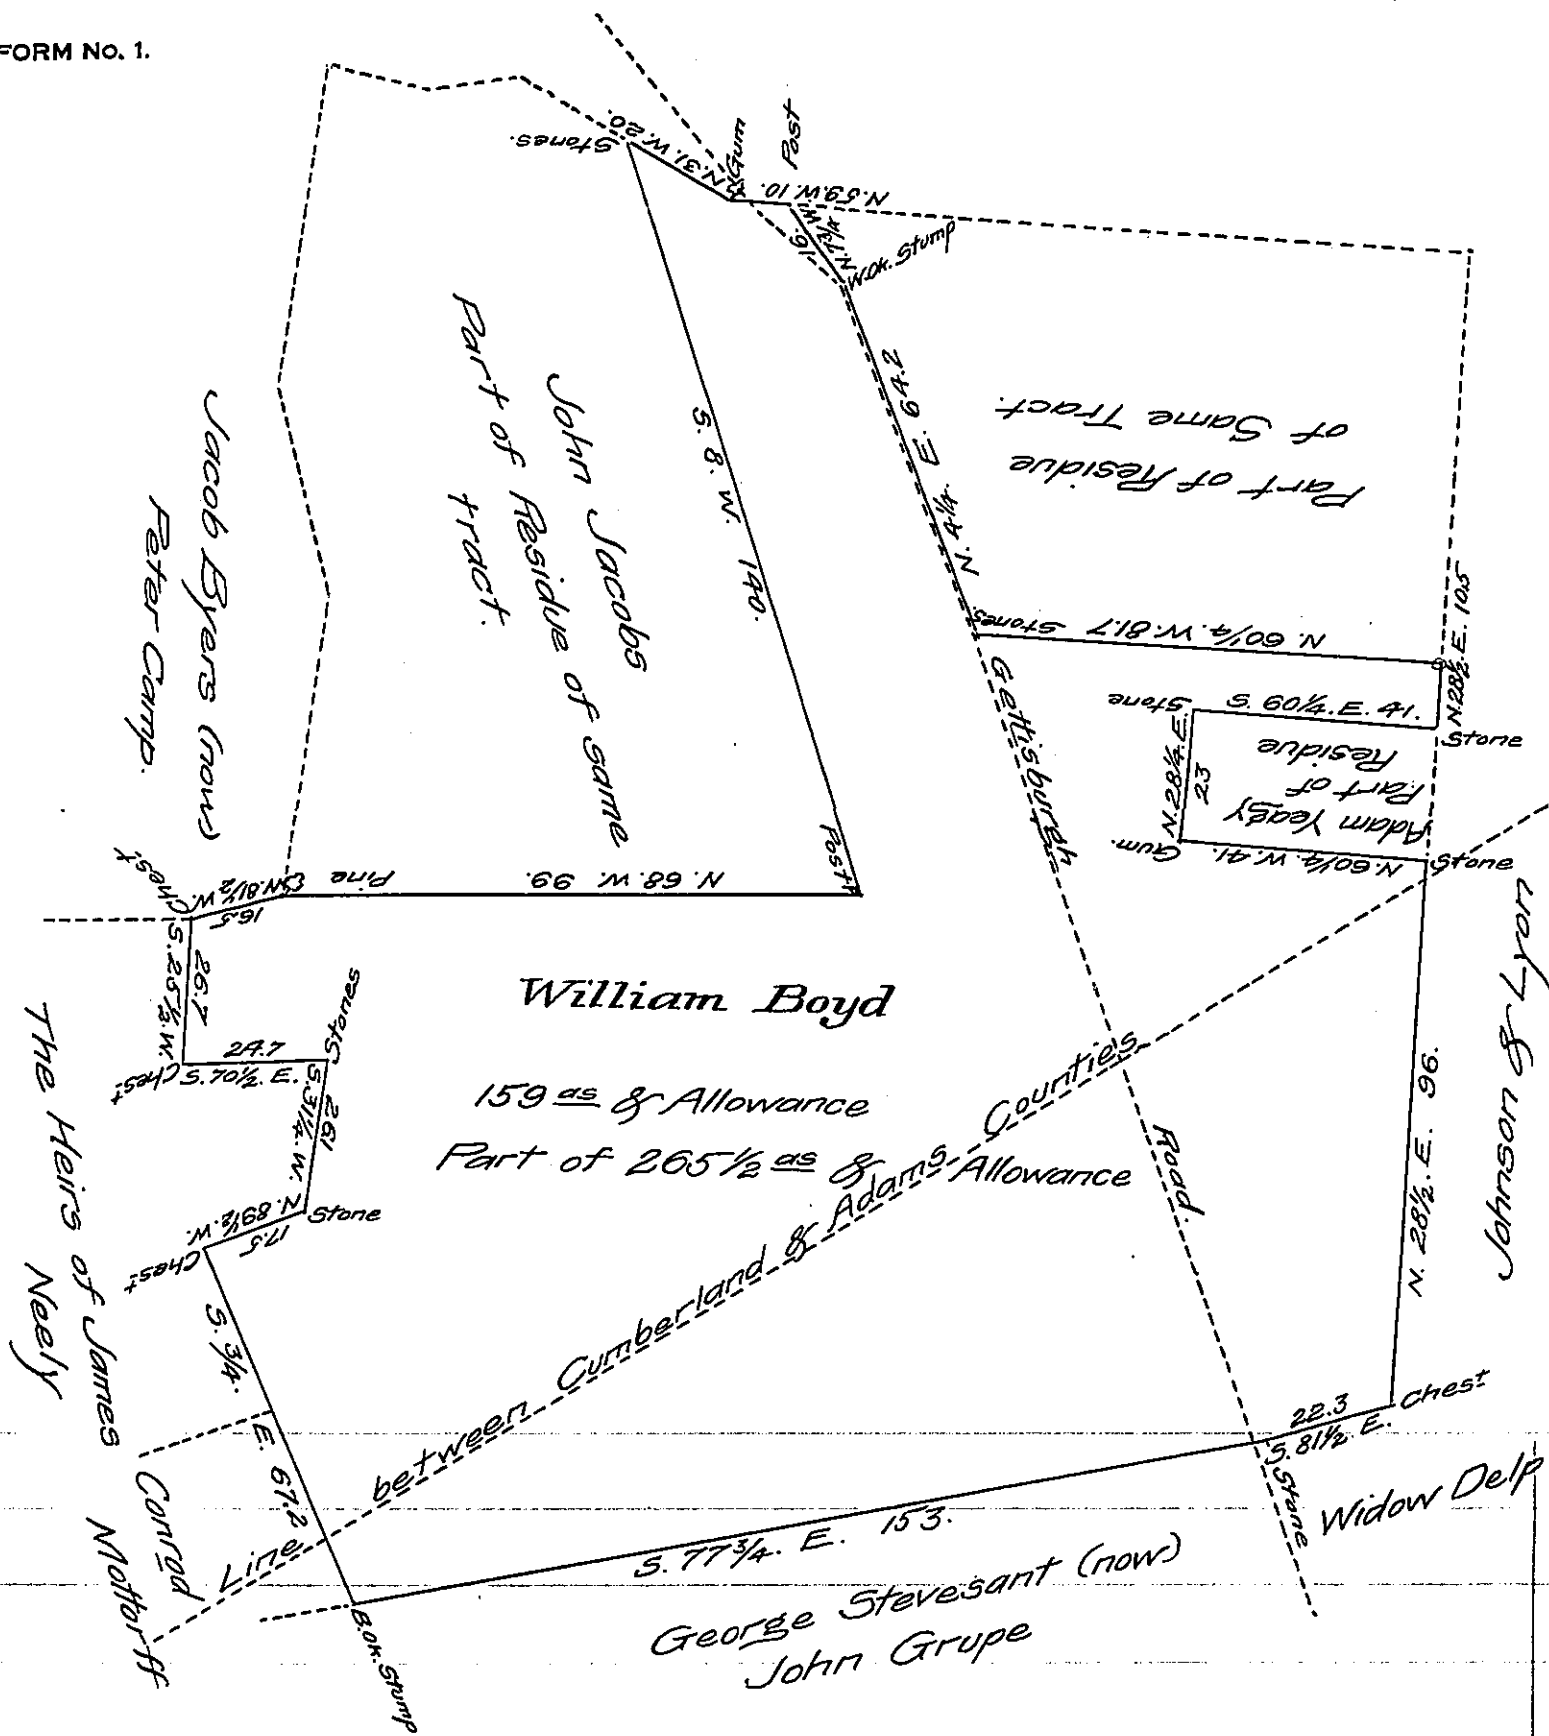

A Draught of a tract of land situate, partly in Dickinson township Cumberland County, & partly in Huntingdon township Adams County containing One hundred & fifty nine acres & allowance of six per cent &c. Being part of a tract of land containing 265 1/2 acres & allowance - Surveyed in pursuance of a Warrant granted to William Boyd Bearing date the 3rd July A.D. 1746 - Surveyed 21st & 22nd March 1845.

To Jacob Sallade Esq^r }
 Surveyor General. }

Patrick Davidson D.S.

IN TESTIMONY that the above is a copy of the original remaining on file in the Department of Internal Affairs of Pennsylvania, made conformably to an Act of Assembly approved the 16th day of February 1833, I have hereunto set my hand and caused the Seal of said Department to be affixed at Harrisburg, this twenty sixth day of November 1907.

Henry Fowler

Secretary of Internal Affairs.