


FORM No. 1.

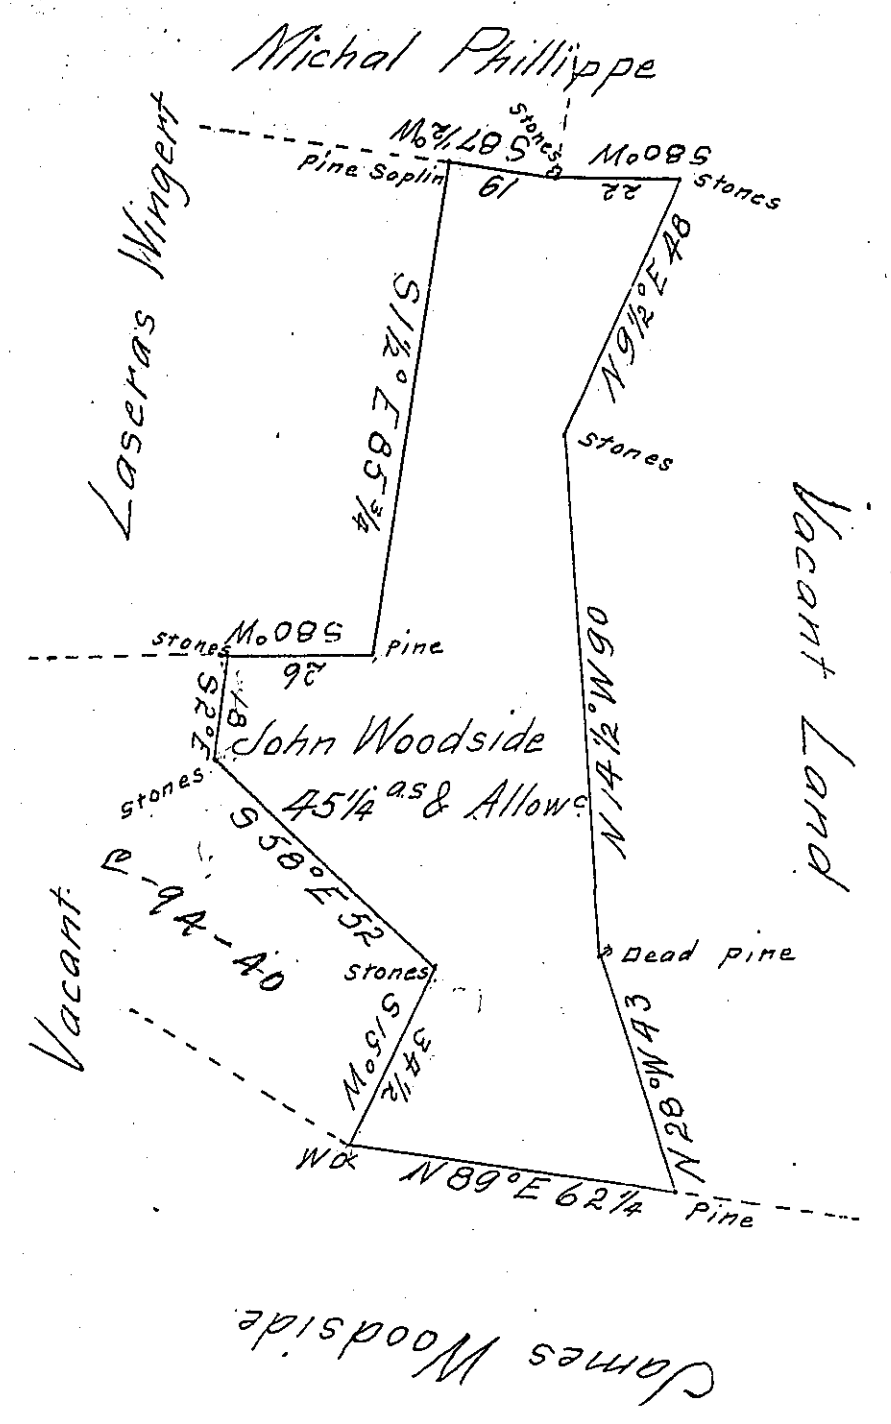

Surveyed for John Woodside 20<sup>th</sup> June 1794 the above described Tract of Forty five acres one Quarter & Allow<sup>ce</sup> of Six p Ct. Situate in Uper paxton Township Dauphin County By his Warrant 7<sup>th</sup> April 1794

Daniel Brodhead Esq<sup>r</sup> Surveyor General  
 J<sup>r</sup> Bartrem Galbraith — D.S. —

IN TESTIMONY that the above is a copy of the original remaining on file in the Department of Internal Affairs of Pennsylvania, made conformably to an Act of Assembly approved the 16th day of February 1833, I have hereunto set my hand and caused the Seal of said Department to be affixed at Harrisburg, this Tenth day of December 1907

Henry Howell  
 Secretary of Internal Affairs.