


Q 7. 35

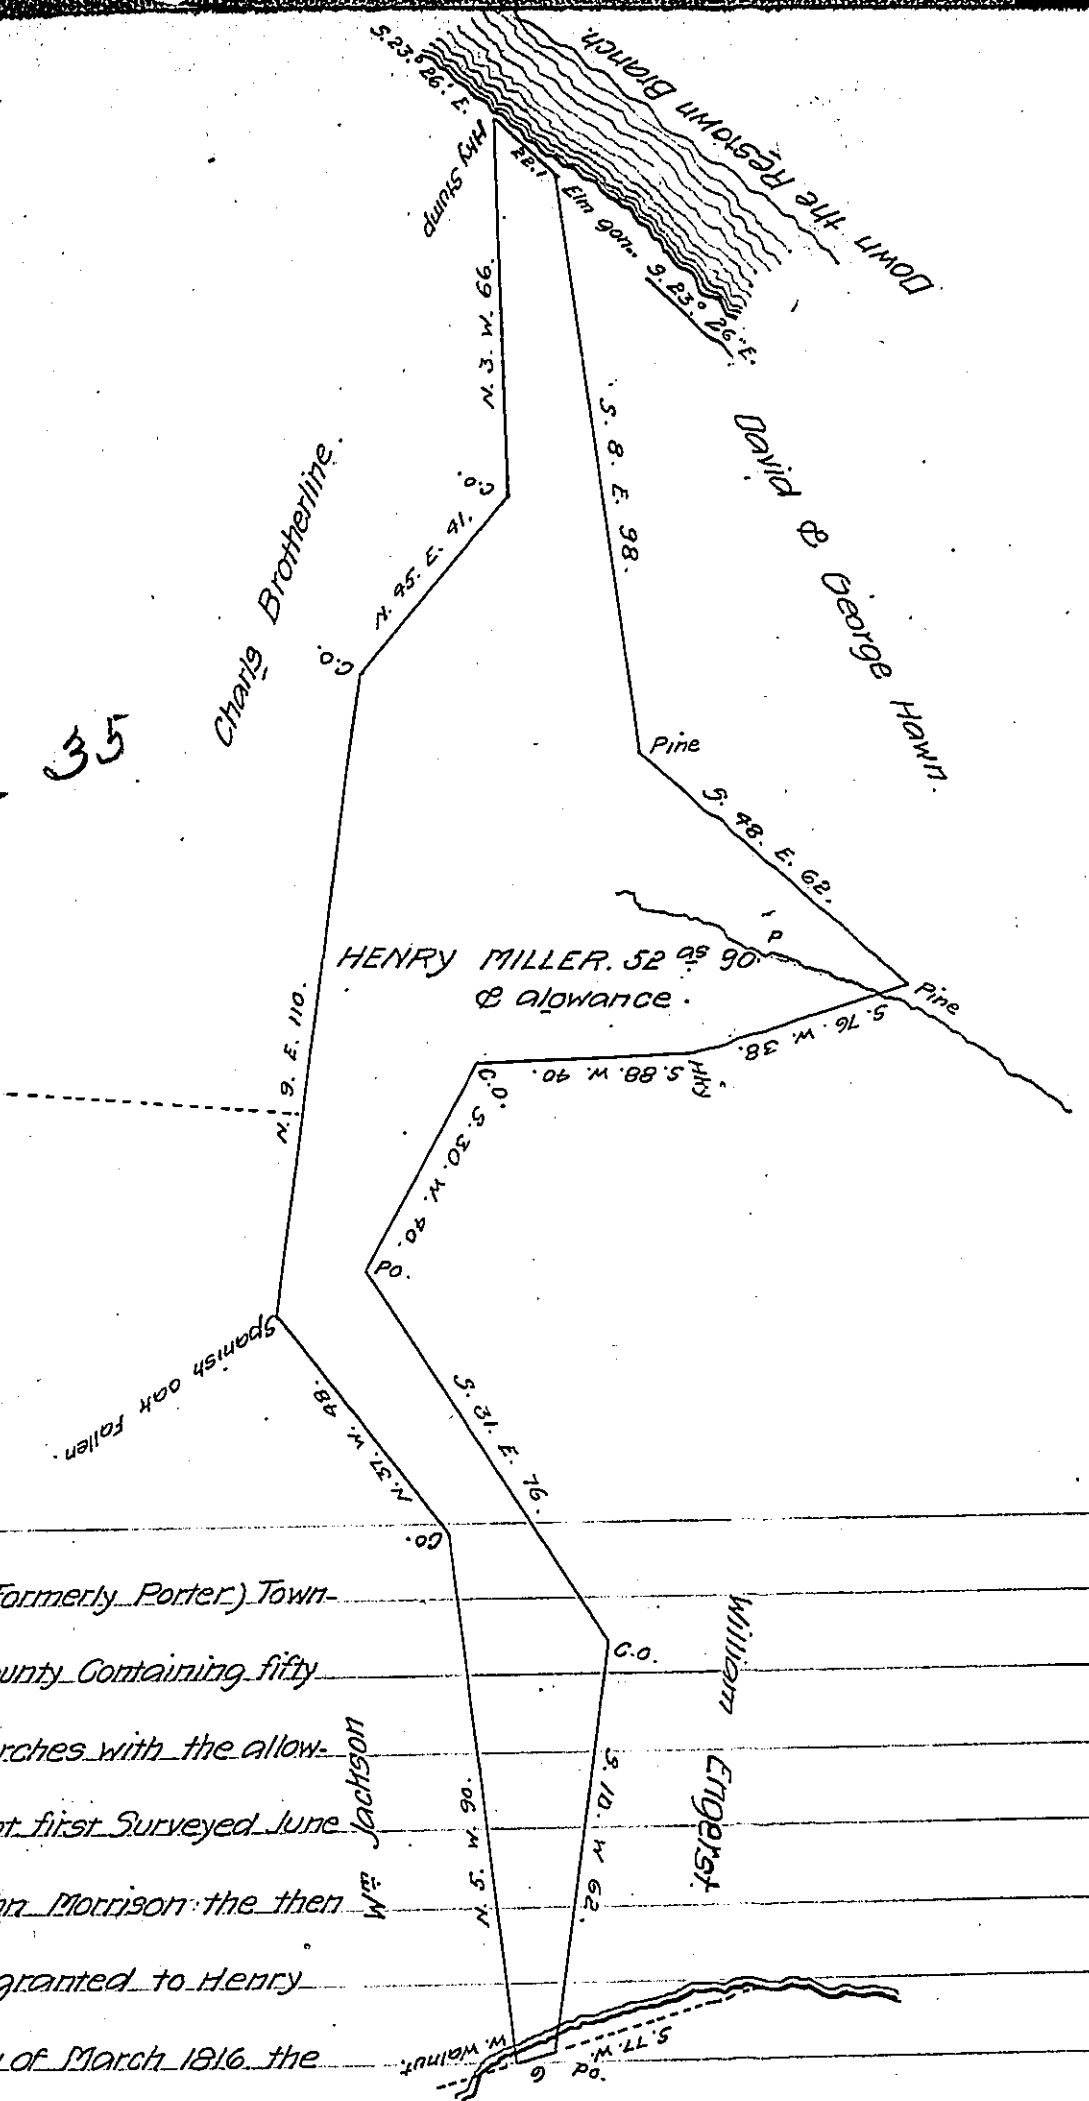

Private in Walker (Formerly Porter) Town-  
 ship Huntingdon County containing fifty  
 two acres Ninety perches with the allow-  
 ance of Six per cent first Surveyed June  
 16<sup>th</sup> A.D. 1816 by John Morrison the then  
 D.S on a warrant granted to Henry  
 Miller the 5<sup>th</sup> day of March 1816 the  
 lines traced in part & some Corrections Made Sept 9<sup>th</sup> 1844 by Jacob Cresswell  
 for William Reed Esqr. <sup>Late</sup> D.S. Examined & found Correct this 13<sup>th</sup> day of January 1846  
 Saml Caldwell D.S.

To John Laporte Esqr. S.G.

IN TESTIMONY that the above is a copy of the original remaining on file in  
 the Department of Internal Affairs of Pennsylvania, made  
 conformably to an Act of Assembly approved the 16th day of  
 February 1833, I have hereunto set my hand and caused  
 the Seal of said Department to be affixed at Harrisburg,  
 this sixth day of January 1908.

Henry Houck  
 Secretary of Internal Affairs.