


G-73

State of New York.

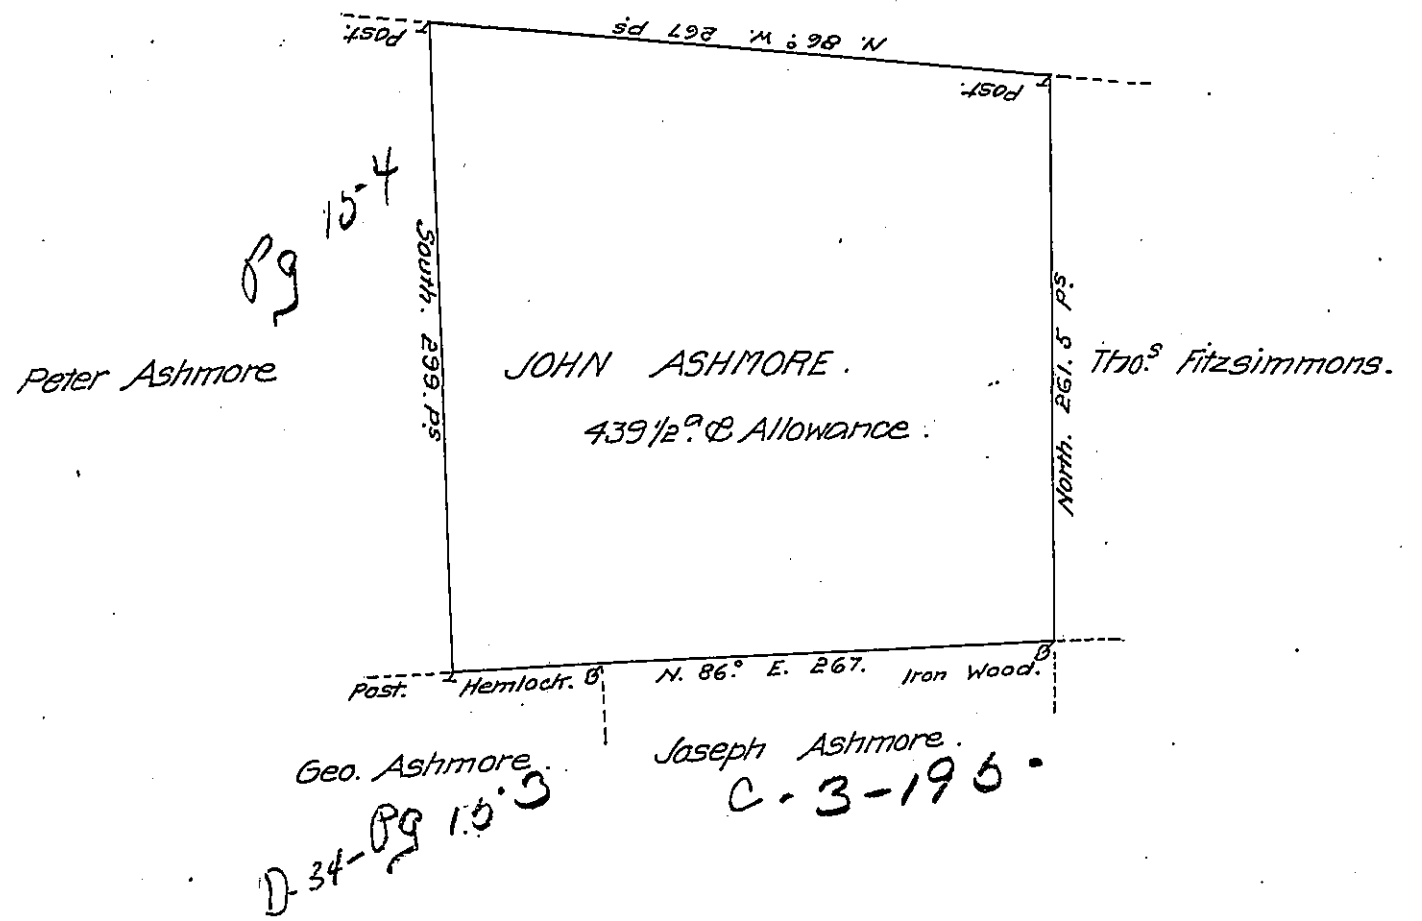

A Draught of a Tract of Land Called— Situate Adjoining Land of Peter Ashmore, and others, in Stoke Township, Northumberland County Surveyd on the 23^d day of April 1785 for John Ashmore by Virtue of his Warrant dated the 4th day of April 1785 Containing four Hundred and Thirty Nine Acres and 1/2 and allowance of Six P. Cent for Roads &c

by W^m Gray D.S.

To John Lutens Esq^r
Surveyor Gen^l

IN TESTIMONY that the above is a copy of the original remaining on file in the Department of Internal Affairs of Pennsylvania, made conformably to an Act of Assembly approved the 16th day of February 1833, I have hereunto set my hand and caused the Seal of said Department to be affixed at Harrisburg, this thirteenth day of February 1908.

Henny Howell
Secretary of Internal Affairs.