


FORM No 1.

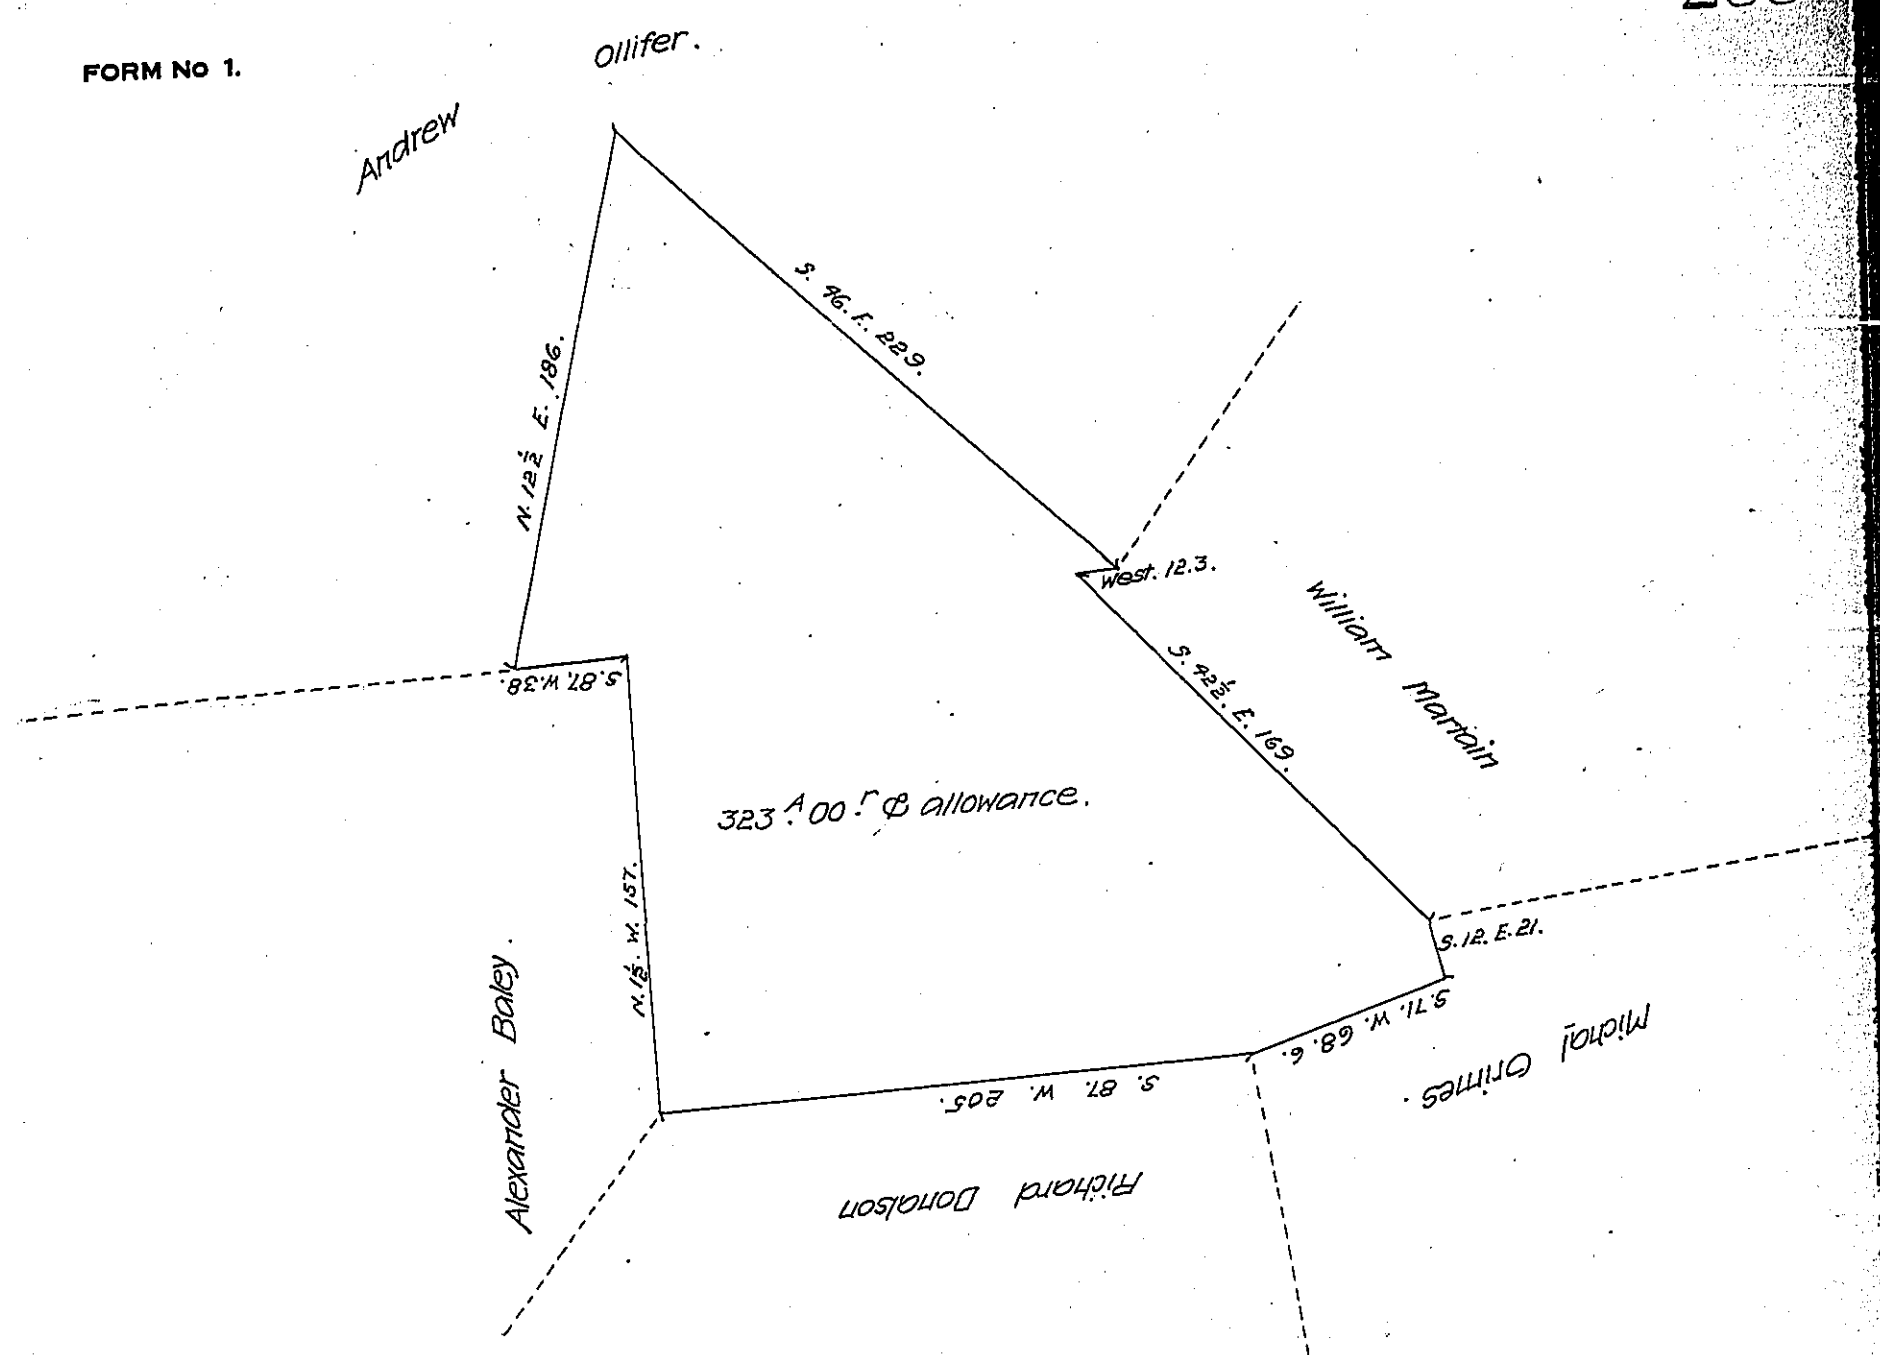

A draught of a tract of land surveyed October 4th 1811 in pursuance of a warrant granted to Joseph Barnett for three hundred acres of land dated December 31st 1784. Situate in Robisons township in Washington County on the waters of Montours run (Called Rattlesnake.) Containing three hundred and twenty three acres and allowance of Six per Cent for roads &c

William Hawkins D. S.

Andrew Porter Esq^r
 Surveyor General of Penn^a
 The above described tract is improved.

IN TESTIMONY that the above is a copy of the original remaining on file in the Department of Internal Affairs of Pennsylvania, made conformably to an Act of Assembly approved the 16th day of February, 1833, I have hereunto set my Hand and caused the Seal of said Department to be affixed at Harrisburg, this twelfth day of March 1908.

Henry Houck
 Secretary of Internal Affairs.