


FORM No 1.

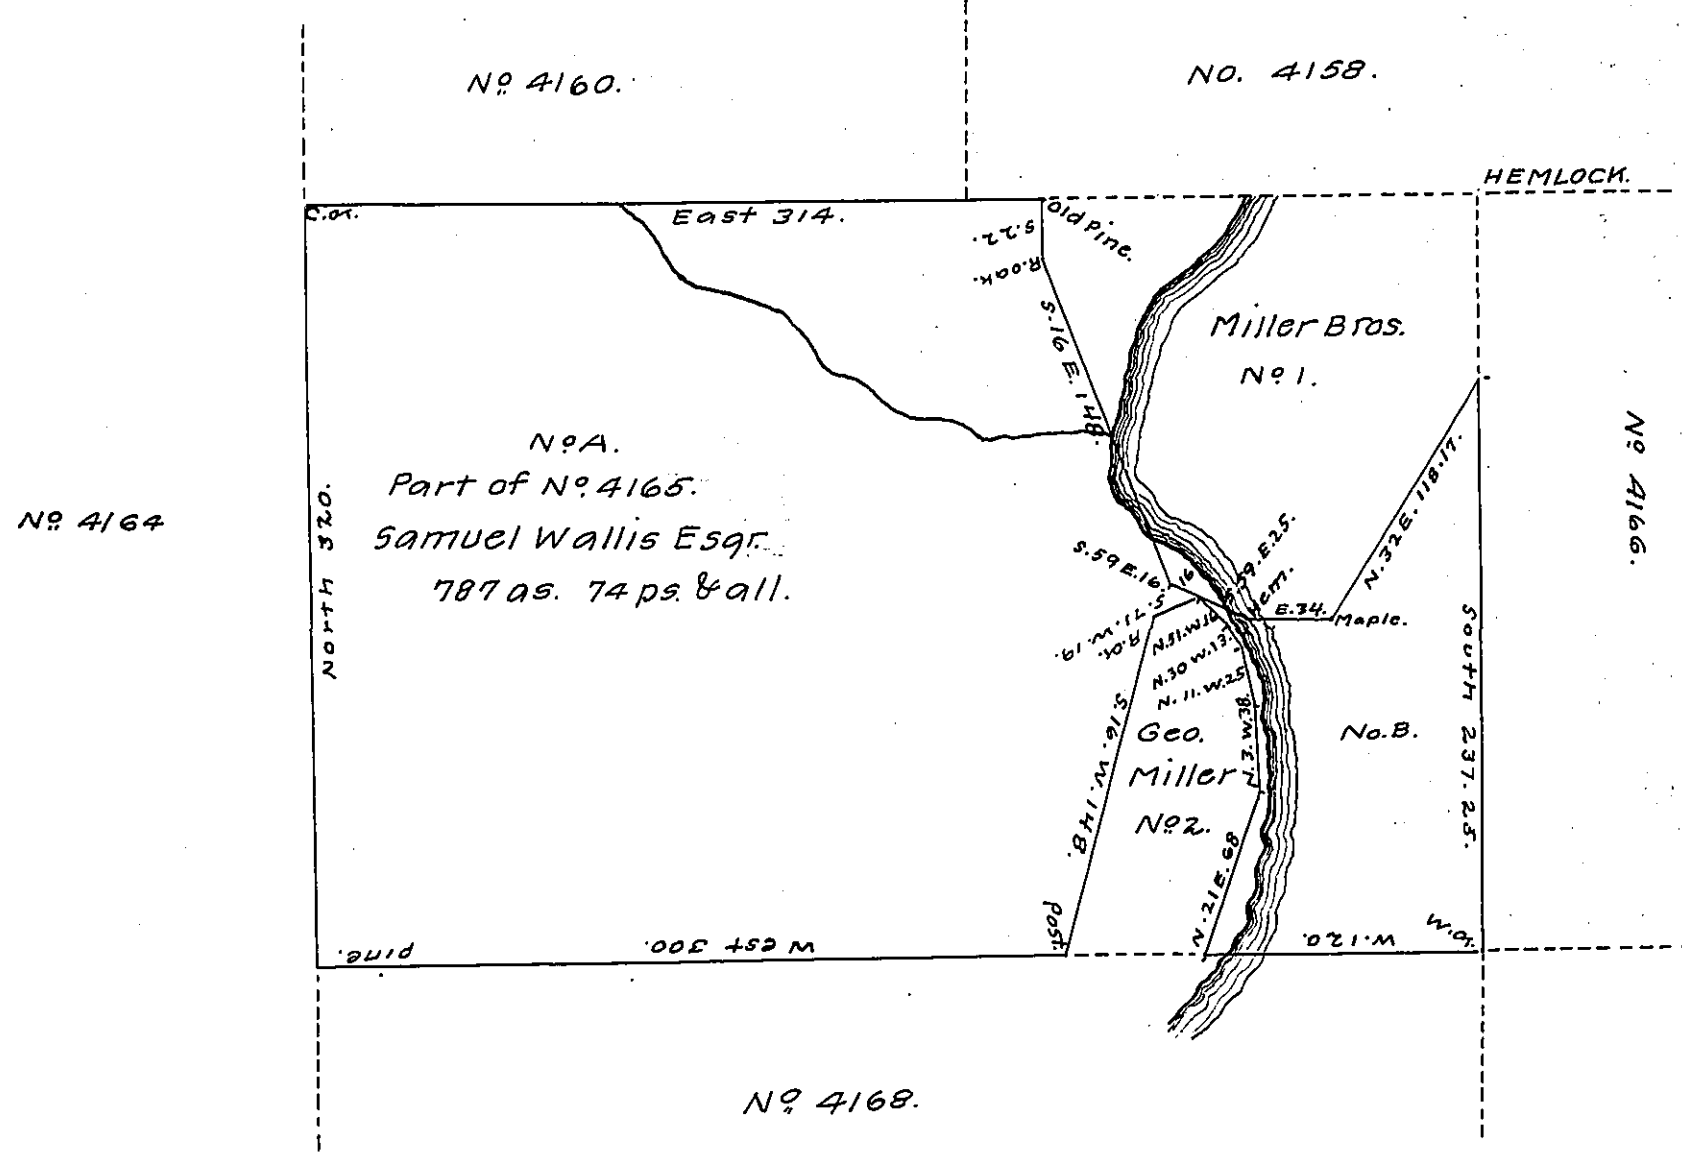

A Draft of a tract of land situated in the Township of Dunstable and County of Lycoming, containing in Nos. three and four 787 acres, 74 perches and allowance of six per cent. for roads, etc. Re-Surveyed the 27th day of October 1812, in pursuance of a warrant granted to Samuel Wallis Esqr. ^{No. 4165} dated the 2d day of October 1793 and a decree of the Board of Property dated September 1st 1812. Constructed from the original draft on file in the Department of Internal Affairs to show the above parts marked Nos. 3 and 4.

Survey Clerk.

To James W. Latta, Esq.,
 Secretary of Internal Affairs.

IN TESTIMONY that the above is a copy of the original remaining on file in the Department of Internal Affairs of Pennsylvania, made conformably to an Act of Assembly approved the 16th day of February, 1833, I have hereunto set my Hand and caused the Seal of said Department to be affixed at Harrisburg, this twenty ninth day of July, 1907.

Henry Howard
 Secretary of Internal Affairs.