


FORM No. 1.

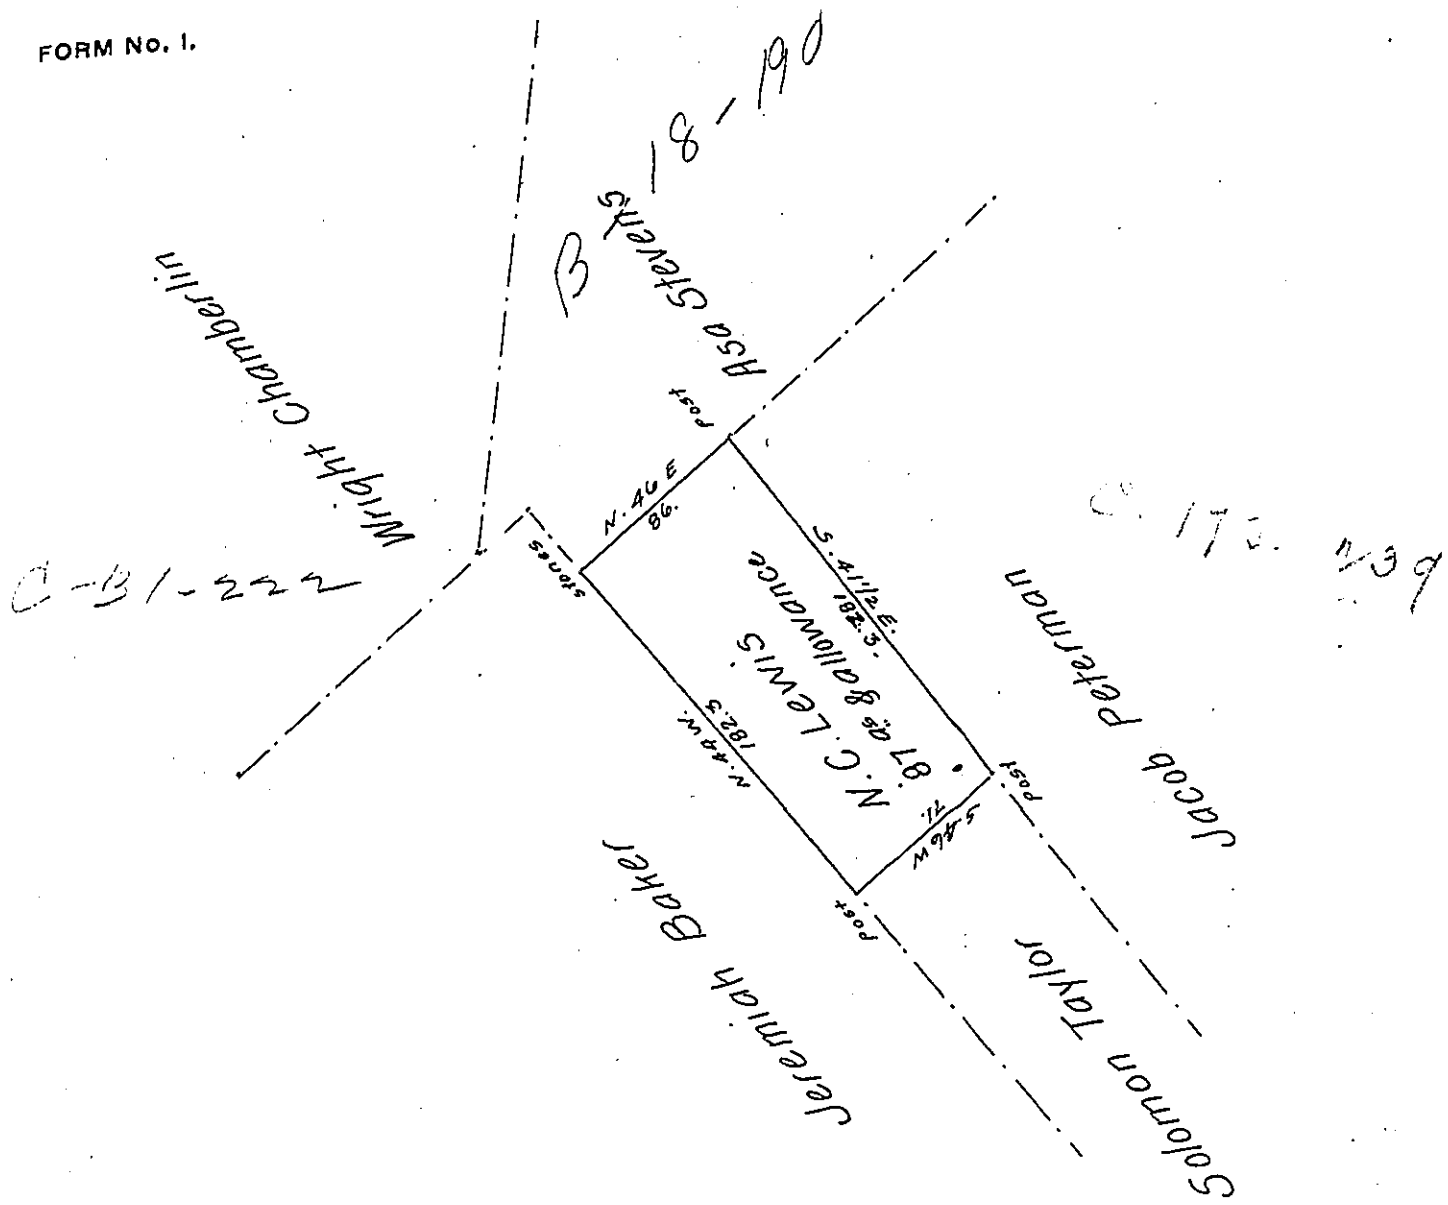

Draught of a tract of land situate in Great Bend township Susquehanna County adjoining lands of Solomon Taylor, Jeremiah Baker and others. Surveyed on the tenth day of October A.D. 1853. in pursuance of a Warrant bearing date the third day of October A.D. 1853. Containing Eighty Seven Acres with an allowance of six per Cent for roads &c.

Note. The above tract of land is Claimed by Wm. L. Post. in the Warrantee name of Reuben Downing.

*To J. Porter Brawley Esq.
Surveyor General*

*O. S. Beebe. Sur.
for Susq^a County.*

IN TESTIMONY that the above is a copy of the original remaining on file in the Department of Internal Affairs of Pennsylvania, made conformably to an Act of Assembly approved the 16th day of February, 1833, I have hereunto set my Hand and caused the Seal of said Department to be affixed at Harrisburg, this third day of March 1908.

Henry Howell
Secretary of Internal Affairs.