


FORM NO 1.

N<sup>o</sup> 4297 Thomas Willing  
Bingham lands

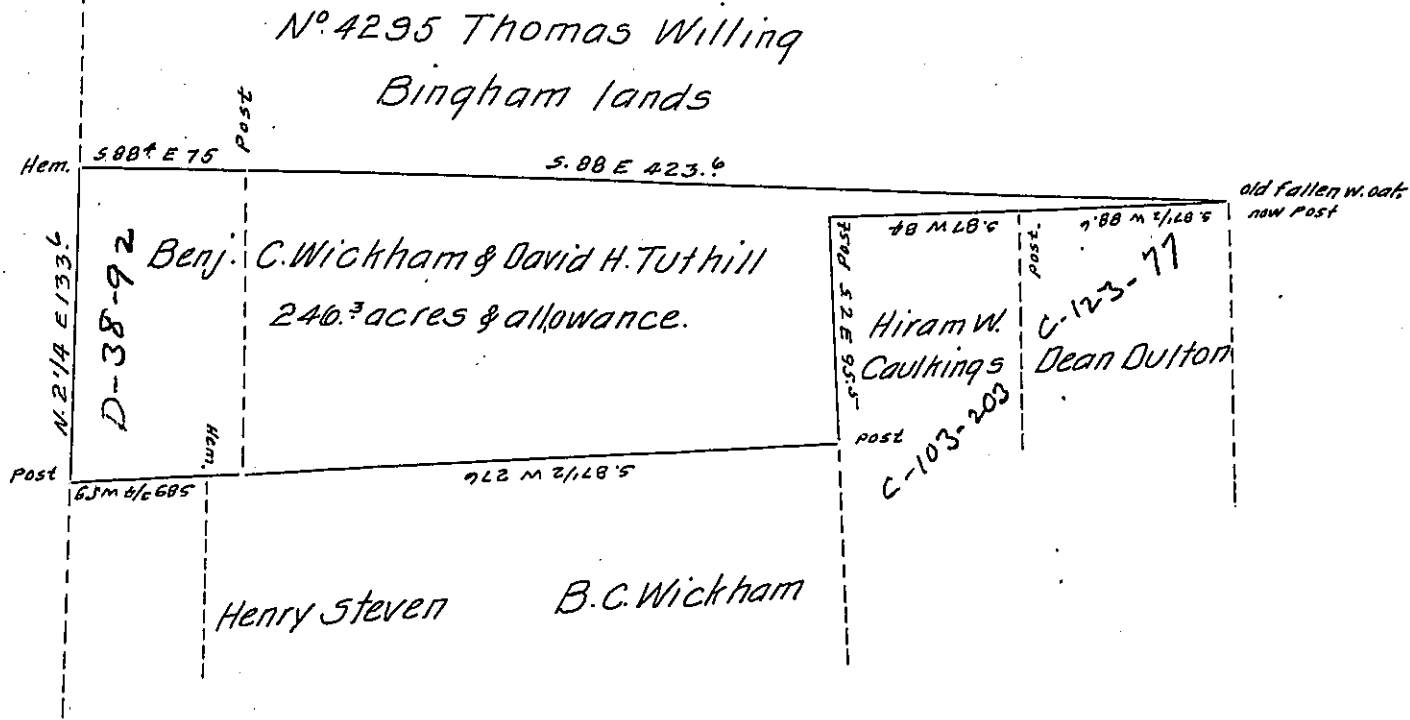

Surveyed the above described tract of land (a part of it improved) situate in Middle-  
 bury township, Tioga County, Penna. on the 24<sup>th</sup> day of September 1856. for Benj-  
 amin C. Wickham and David H. Tuthill. in pursuance of a Warrant granted to them  
 for 231 acres of land, dated the 3<sup>d</sup> day of December 1855. Containing two  
 hundred and forty six acres and three tenths of an acre, and the allowance  
 of Six per Cent for roads.

David Heise

To J. Porter Brawley Esq }  
 Surveyor General.

Surveyor of Tioga County.

Note. That part of the above Survey, lying West of the dotted line of the above  
 draught, and containing fifty nine acres and allowance, was surveyed  
 by me for Lyman P. Hoyt on the 8<sup>th</sup> day of December 1855; in pursuance of a  
 Warrant granted to said Hoyt, dated the 18<sup>th</sup> of Sep<sup>r</sup> 1854.

David Heise

Surv<sup>r</sup> of Tioga County.

IN TESTIMONY that the above is a copy of the original remaining on file in  
 the Department of Internal Affairs of Pennsylvania, made  
 conformably to an Act of Assembly approved the 16th day of  
 February, 1833, I have hereunto set my Hand and caused  
 the Seal of said Department to be affixed at Harrisburg,  
 this twelfth day of March 1908.

*Henry Howells*  
 Secretary of Internal Affairs.