


FORM NO

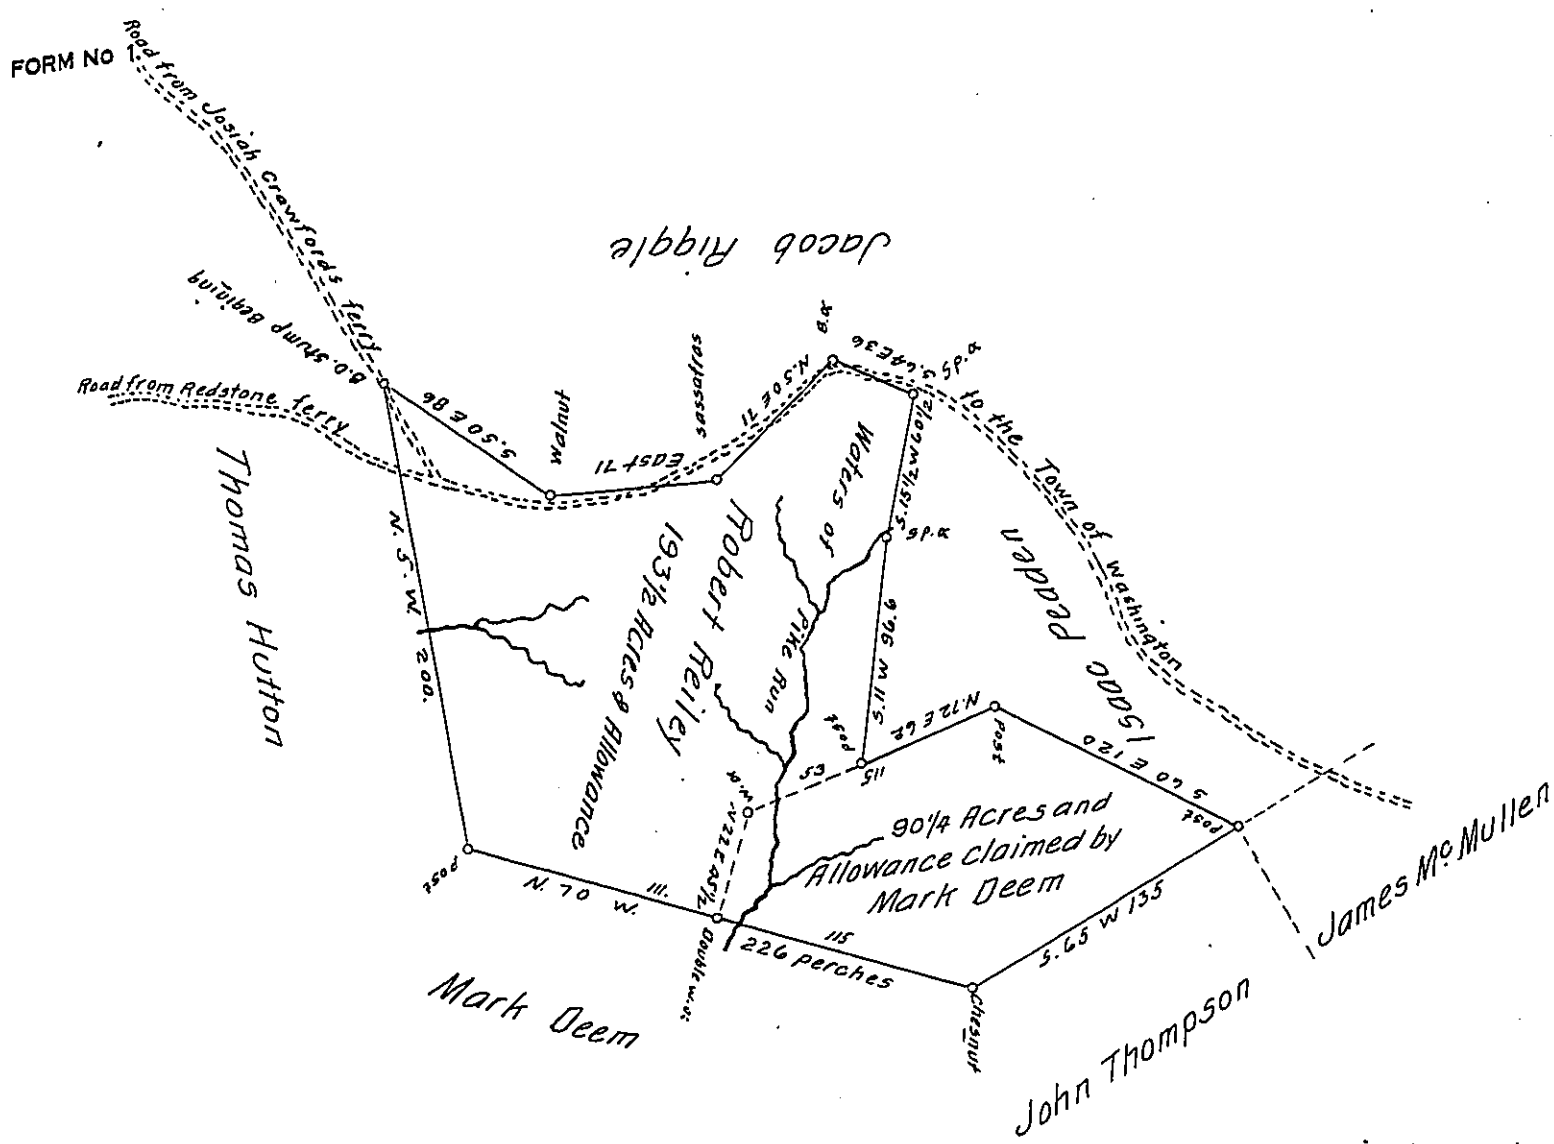

Robert Reiley 193 1/2 }
 The Dispute 90 1/4 } Acres } I find Adam Deem Settled on the 90 1/4 Acres. inclosed by
 The whole Draught 283 3/4 } } the Dotted lines on the Above Draught. he is said to have
 } } settled on an old Improvement of Reileys. But now Claims
 } } under Mark Deem.

A Draught of a Survey situate on the Waters of Pike Run in Washington County called Reileys Choise. Containing 283 3/4 Acres of Land & the allowance of 600. Survey'd July 23^d 1787. in pursuance of a Warrant granted to Rob^t Reiley for 251. Acres of Land Dated Jan^y 27th 1785.

John Lukens Esq^r }
 S. G. State Pennsy. } } me Jn^o Hoge D. S.

IN TESTIMONY that the above is a copy of the original remaining on file in the Department of Internal Affairs of Pennsylvania, made conformably to an Act of Assembly approved the 16th day of February, 1833, I have hereunto set my Hand and caused the Seal of said Department to be affixed at Harrisburg, this seventeenth day of March 1908.

Henry Hoge
 Secretary of Internal Affairs.