


N^o 19 Thomas King owner

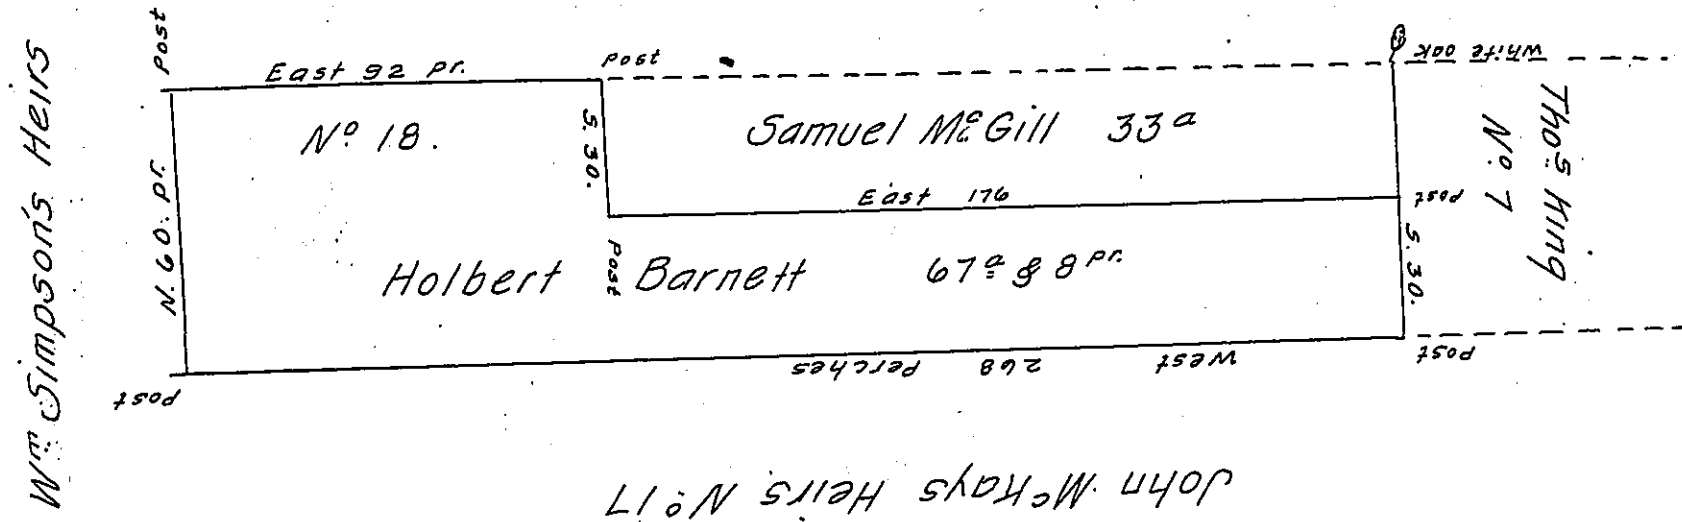

A Draught of part of a Reserve Tract of Waterford N^o 18. Surveyed
 29th April 1836 for Holbert Barnett. By virtue of the purchase & Sett-
 ement of William Knox. Containing Sixty Seven Acres & 8 perches
 neat measure &c.

To Gyrenius E. Webster D.S.
~~Jacob Spangler~~ Esq. S.G.
 John Taylor

IN TESTIMONY that the above is a copy of the original remaining on file in
 the Department of Internal Affairs of Pennsylvania, made
 conformably to an Act of Assembly approved the 16th day of
 February, 1833, I have hereunto set my Hand and caused
 the Seal of said Department to be affixed at Harrisburg,
 this eleventh day of May 1908.

Henry Howard
 Secretary of Internal Affairs.