


No 4019

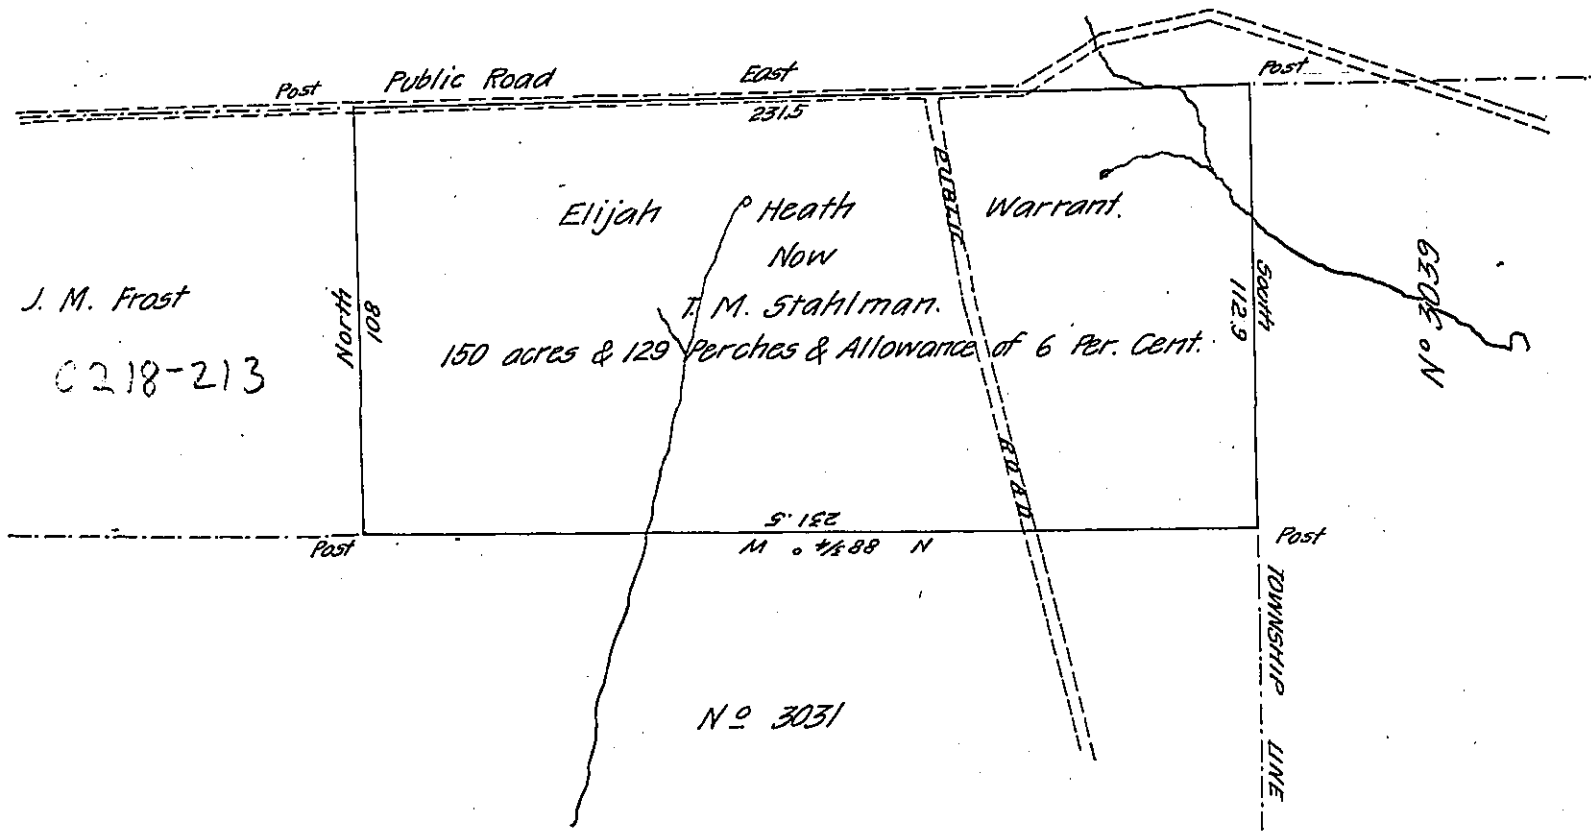

J. M. Frost
0218-213

A DRAFT of a tract of land situated in the Township of Eldred and County of Jefferson containing 150 acres 129 perches and allowance of six per. cent. for roads, etc. Surveyed the 11th day of October 1897 in pursuance of a warrant granted to Elijah Heath dated the 8th day of July 1846

James B. Caldwell

County Surveyor

To James W. Latta, Esq.,

Secretary of Internal Affairs.

IN TESTIMONY that the above is a copy of the original remaining on file in the Department of Internal Affairs of Pennsylvania, made conformably to an Act of Assembly approved the 16th day of February, 1833, I have hereunto set my Hand and caused the Seal of said Department to be affixed at Harrisburg, this second day of March 1908

Henry Howard
Secretary of Internal Affairs.