


FORM NO 1.

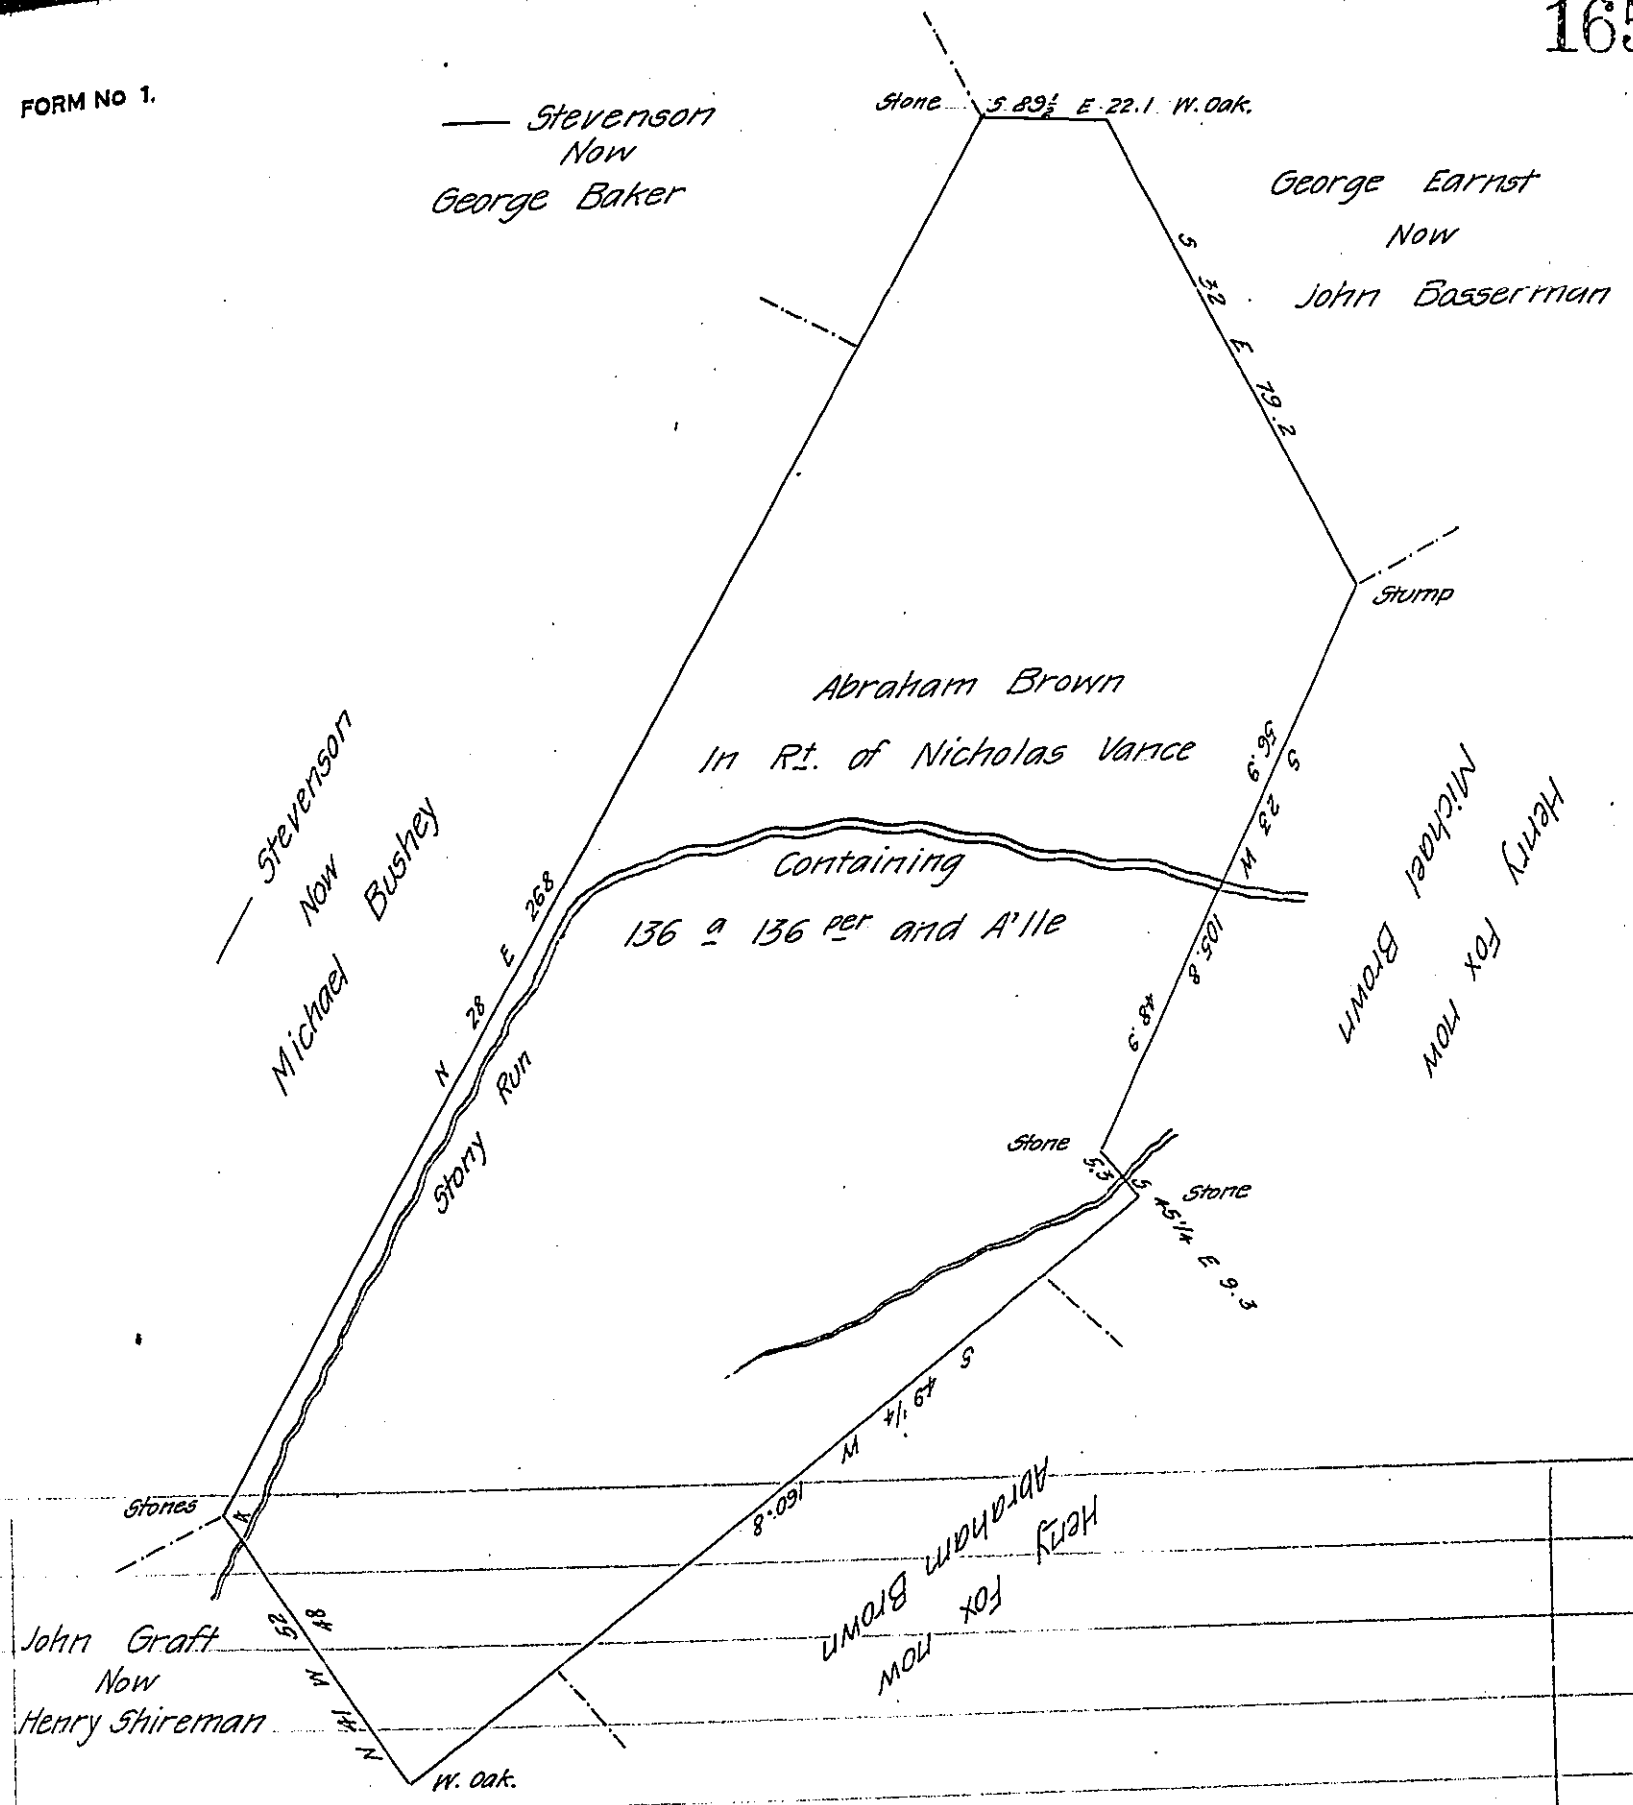

Situated in Reading Township Adams County Pa. Containing one hundred and thirty six acres and one hundred and thirty six perches and allowance surveyed for Abraham Brown the 25th of June 1836 in pursuance of Warrant No. 22 granted to Nicholas Varice dated June 11th 1767 for 130 acres

Note This tract of land has been improved for fifty years, and an actual resident settlement has been commenced prior to the 28th of March 1814

To Mr. Jno Taylor Esqr.

Surveyor General.

IN TESTIMONY that the above is a copy of the original remaining on file in the Department of Internal Affairs of Pennsylvania, made conformably to an Act of Assembly approved the 16th day of February, 1833, I have hereunto set my Hand and caused the Seal of said Department to be affixed at Harrisburg, this first day of May 1908

Henry Howell
 Secretary of Internal Affairs.