


John Kapp and Jonas Kaufman

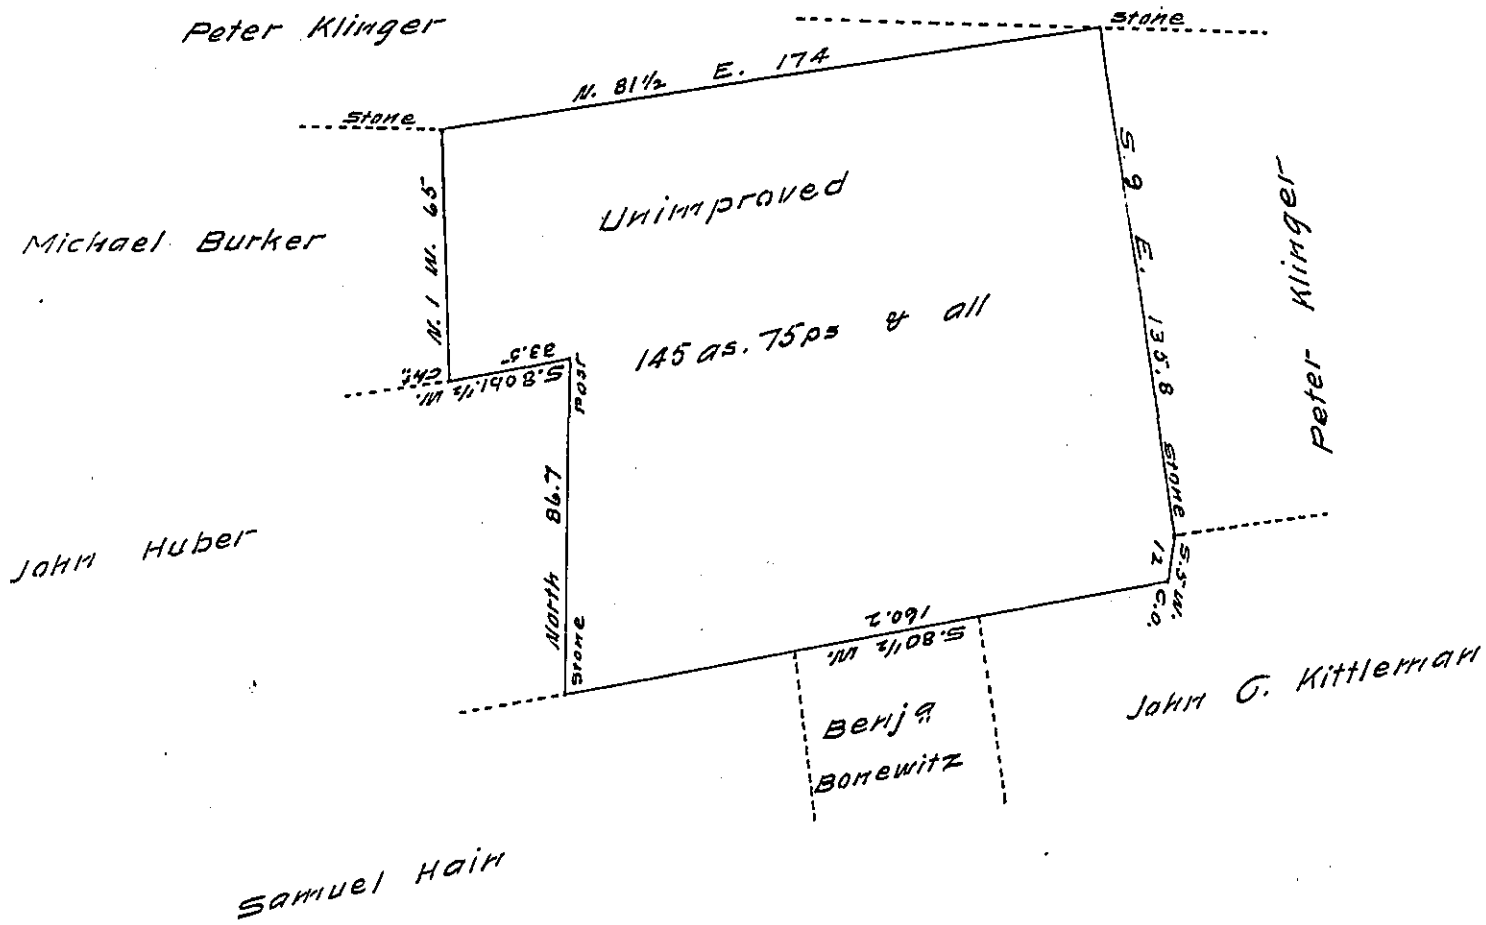

Situate in Lower Mahantongo township Schuylkill County containing one hundred and forty five acres and seventy five perches and the allowance of six per cent surveyed on the 20th day of January 1830 in pursuance of a warrant dated the 14th day of July 1829 granted to John Huber

October 9th 1830

J. M. Jackson D.S.

To Jacob Spangler Esq^r }
 Surveyor General of Penn^a }

IN TESTIMONY that the above is a copy of the original remaining on file in the Department of Internal Affairs of Pennsylvania, made conformably to an Act of Assembly approved the 16th day of February, 1833, I have hereunto set my Hand and caused the Seal of said Department to be affixed at Harrisburg, this twenty seventh day of February 1908

Henry Bond
 Secretary of Internal Affairs.