


FORM NO 1.

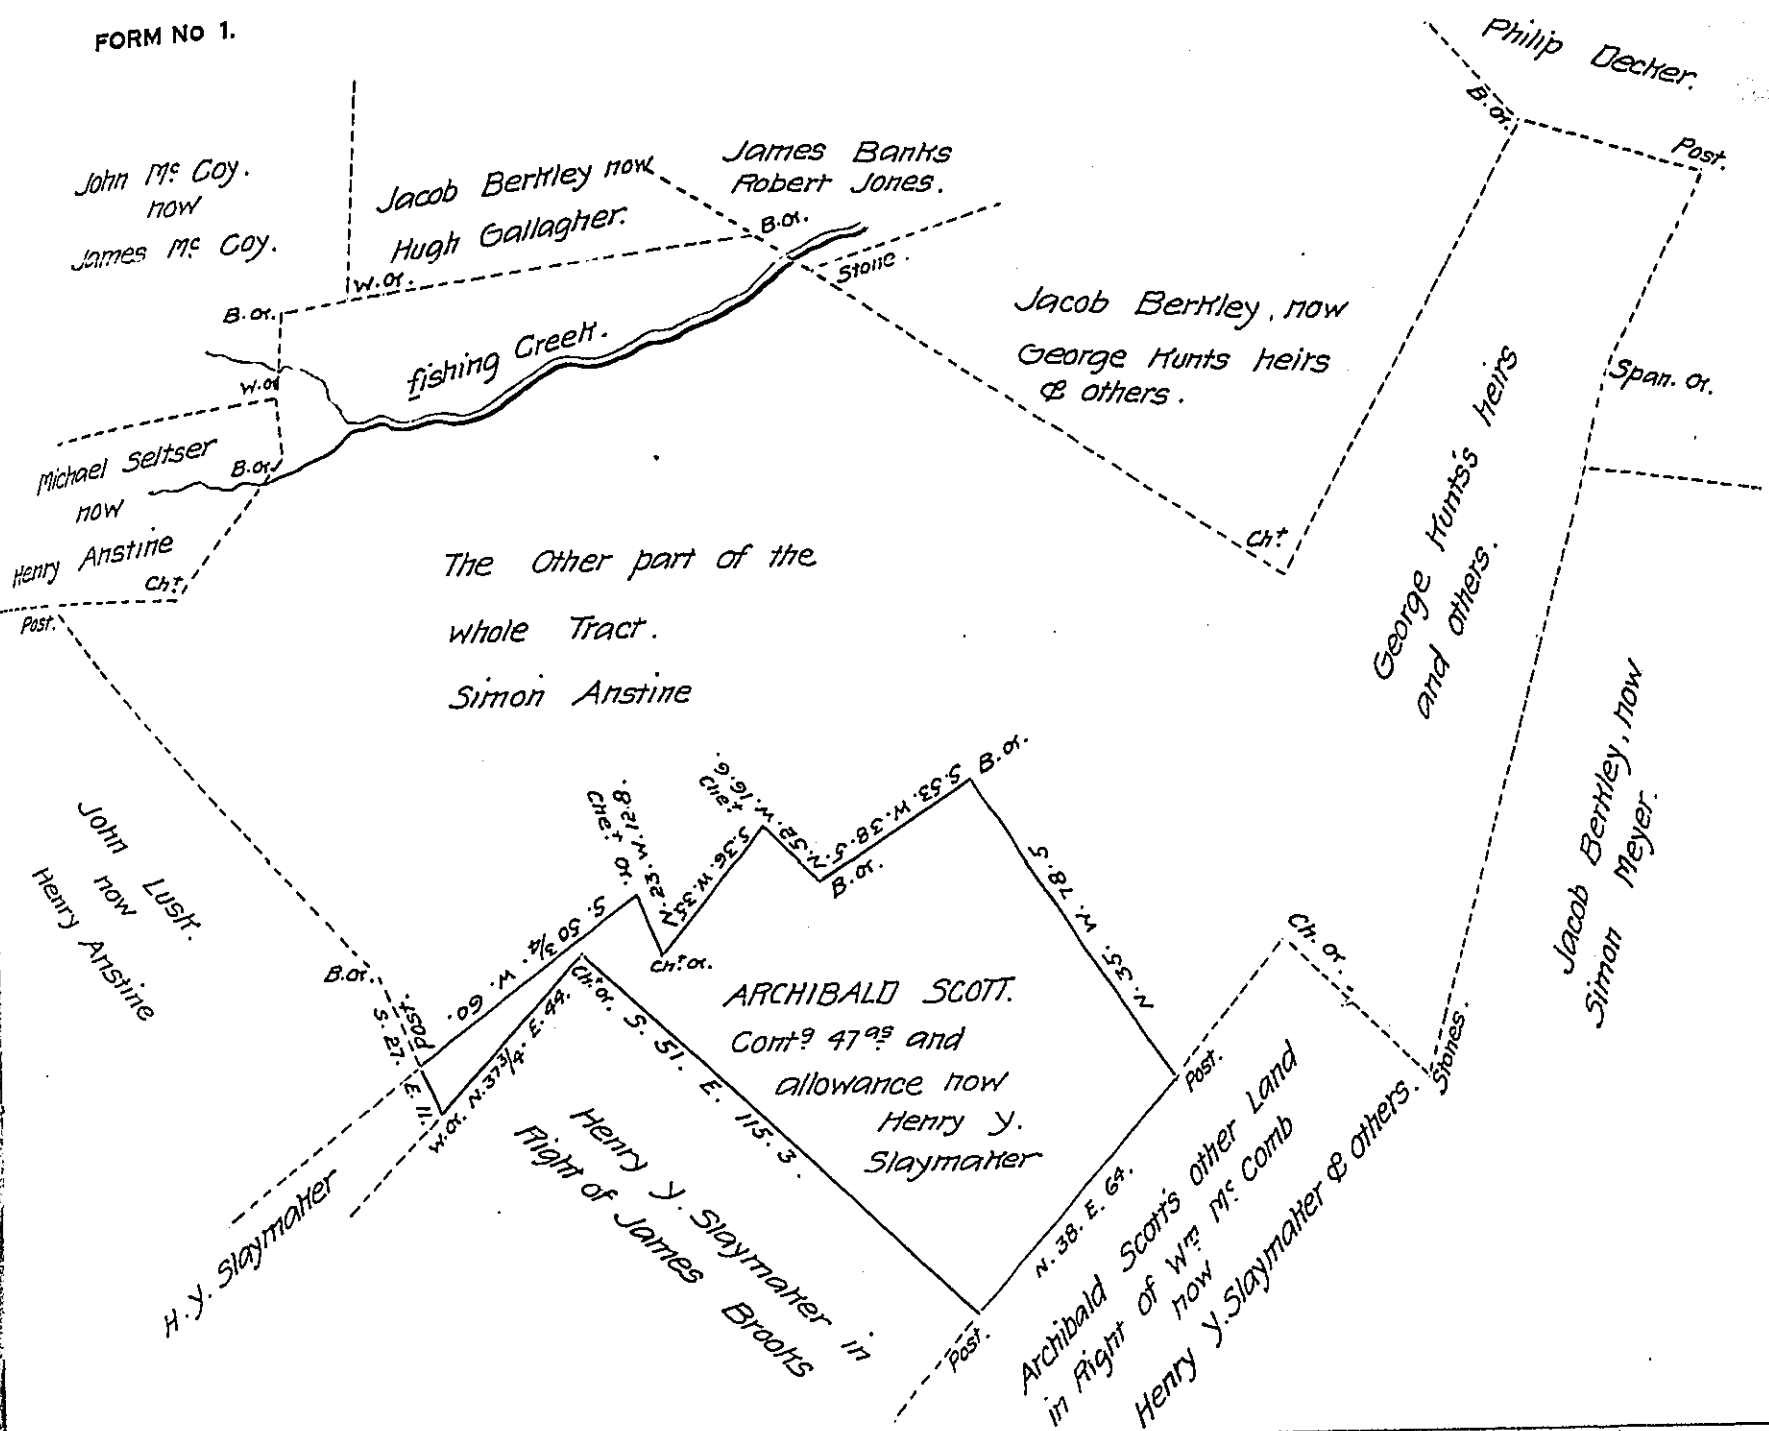

A Draught of a Piece of Land Situate in Windsor Township in the County of York, Containing as above set forth 47<sup>as</sup> and Allowance &c part of a Larger Tract of 249<sup>as</sup> 60 prs. and Allowance &c which was Originally Surveyed on the 27<sup>th</sup> of the 6<sup>th</sup> Mo. 1768. in Pursuance of the Application No 4558. for 300<sup>as</sup> Granted to Archibald Scott &c Resurveyed the above on the 10<sup>th</sup> and 11<sup>th</sup> days of April A.D. 1829 and Since Divided the Same &c Now on the 13<sup>th</sup> day of February A.D. 1836 Examined the Same and being Requested to make Return thereof for Confirmation & for Henry Y. Slaymaker the present Owner.

Per John Becker D.S.

Jacob Spangler Esq.  
Surveyor General

IN TESTIMONY that the above is a copy of the original remaining on file in the Department of Internal Affairs of Pennsylvania, made conformably to an Act of Assembly approved the 16th day of February, 1833, I have hereunto set my Hand and caused the Seal of said Department to be affixed at Harrisburg, this third day of June 1908.

*Henry Fouca*  
Secretary of Internal Affairs.