


FORM NO 1.

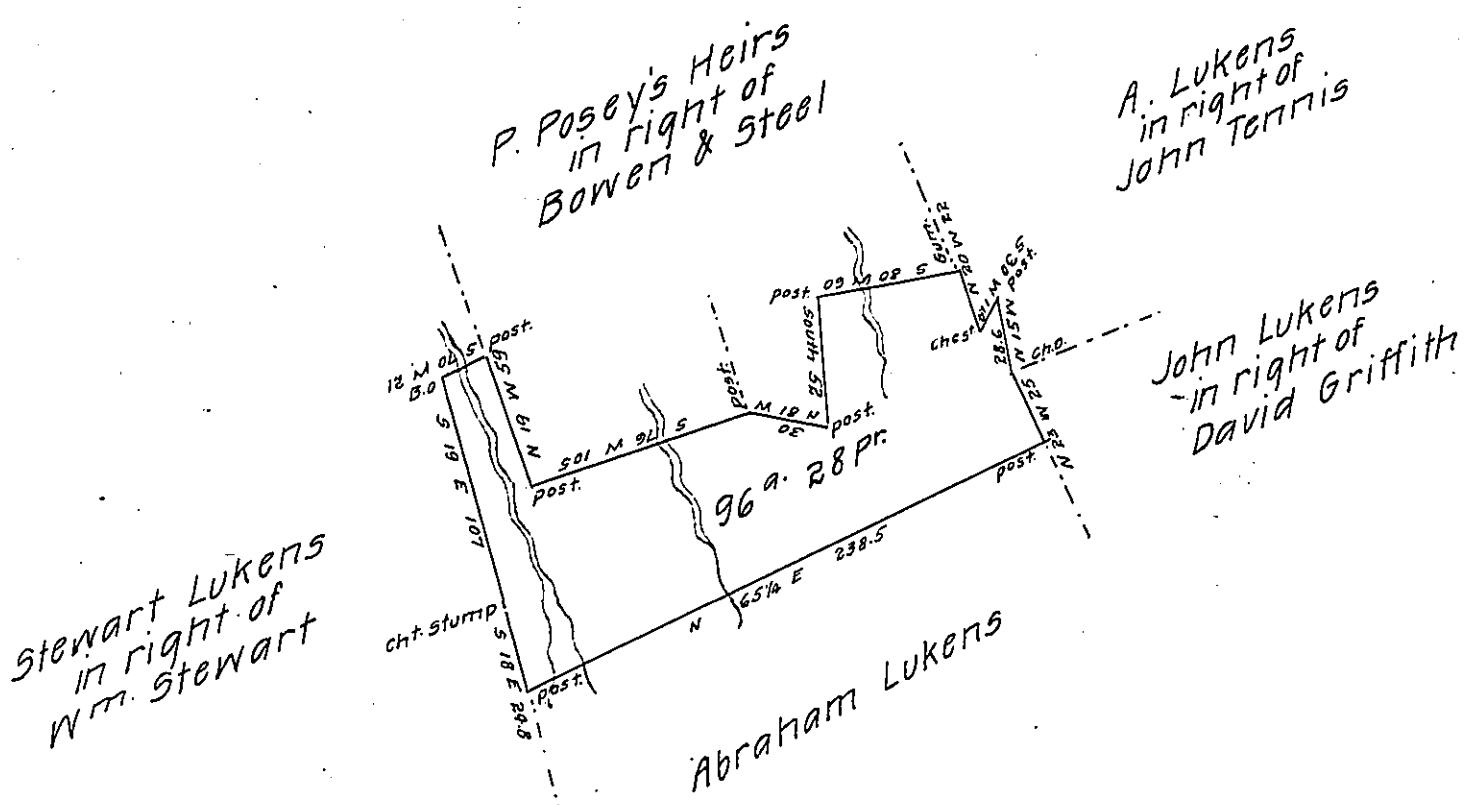

A draught of a tract of land containing 96 A. 28 perches with
the usual allowance of six percent for roads &c. Situate in Dele-
ware township Juniata County Surveyed May the 26th 1848 in
pursuance of a warrant granted to Wm. McCracken dated 14th
June A.D. 1794.

This survey made at the instance of Peter Posey's heirs.

Joseph Middagh. D.S.

To John Laporte Esq.
Sur. Gen^t of Penna.

IN TESTIMONY that the above is a copy of the original remaining on file in
the Department of Internal Affairs of Pennsylvania, made
conformably to an Act of Assembly approved the 16th day of
February, 1833, I have hereunto set my Hand and caused
the Seal of said Department to be affixed at Harrisburg,
this twenty-fourth day of March 1908.

Henry C. Steward
Secretary of Internal Affairs.