


FORM NO 1.

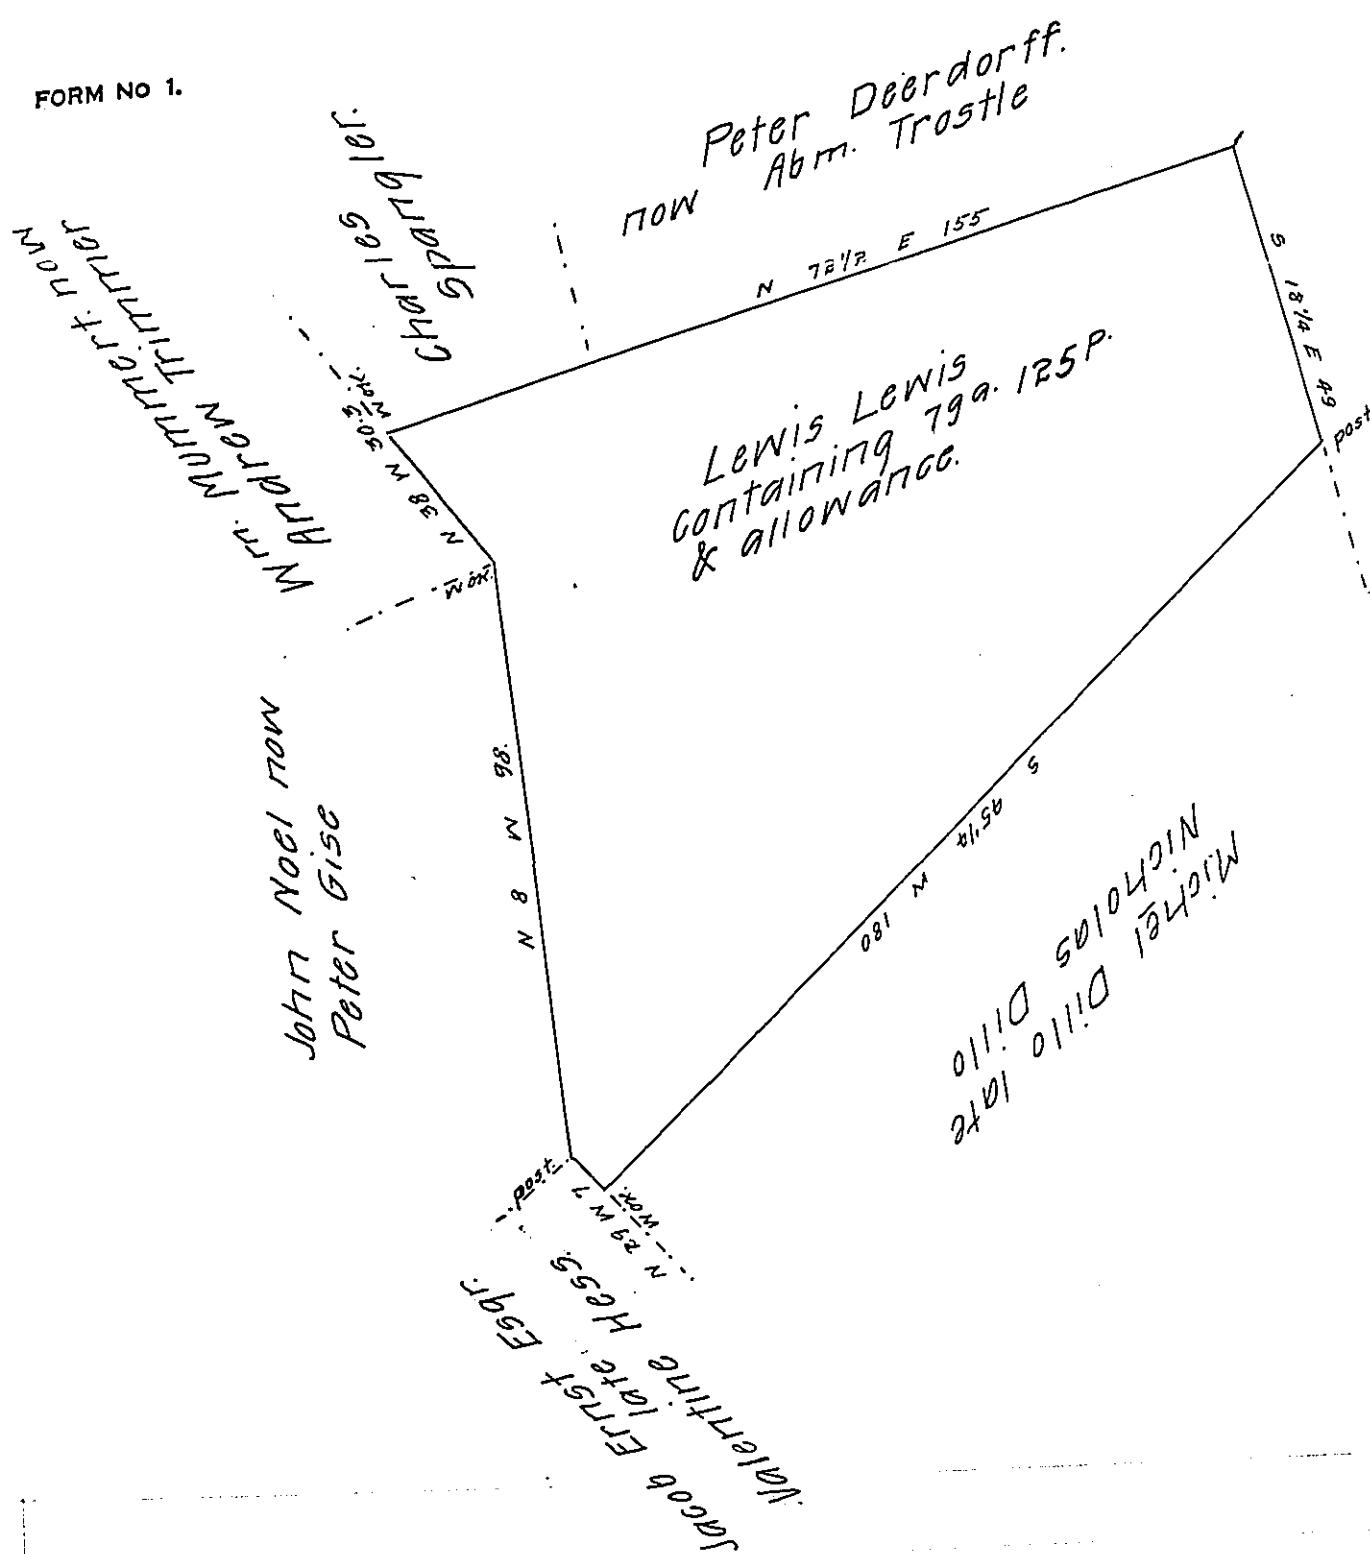

Situate in Paradise township in the county of York
containing as above set forth 79 a. 125 P. & the usual allowance
&c. Located on the 8 day of September 1831 in pursu-
ance of Lewis Lewis application No. 1656 for 150 a. dated
the 24 of October 1766 and in pursuance of the contract
entered into with the Board of Property.

Report. This land was also surveyed and returned on
two warrants one granted to Gotlieb Briechner dated the
14 of March 1755 and the other to a certain John Groaf
dated the 30 of April 1765. Now owned & occupied by Peter Gise.
It is not known by any of the neighbours that Lewis was ever
in possession.

Dan's small.

To the Board of Property
IN TESTIMONY that the above is a copy of the original remaining on file in
the Department of Internal Affairs of Pennsylvania, made
conformably to an Act of Assembly approved the 16th day of
February, 1833, I have hereunto set my Hand and caused
the Seal of said Department to be affixed at Harrisburg,
this thirtieth day of June 1908.

Henry Knick
Secretary of Internal Affairs.