


FORM No 1.

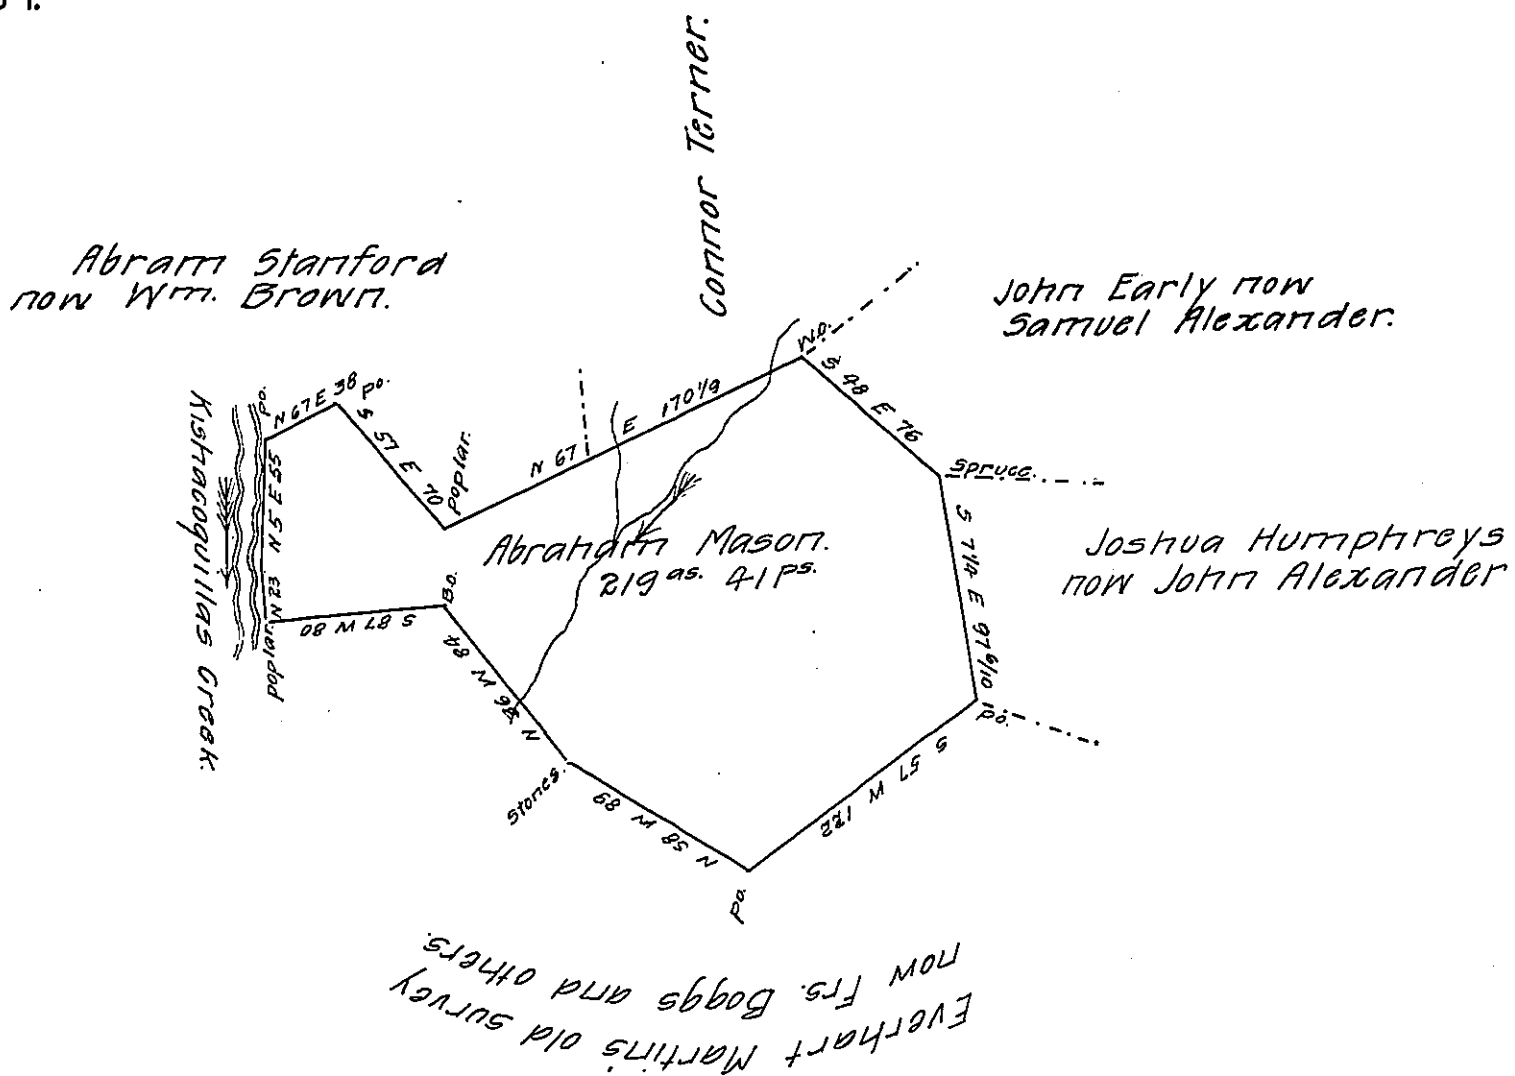

Draught of two hundred and nineteen acres and forty one perches with six per cent. Situate in Derry township Mifflin County Surveyed 4th Sept^r 1828, in pursuance of an order, No 1789, to Abraham Mason for 200 acres, dated the 4th Novem^r 1766 Examined &c. 6th Novem 1828.

J. Mathers. D.S.

To Gabriel Hiester Esqr.
Surveyor Gen^l of Penn^a

Note The above tract is included in a survey made in pursuance of a warrant to Everhart Martin for 300 acres, dated 23^d Oct^r 1772. owned & occupied by Isaac Price.

J. M.

E. Martin pat^d

IN TESTIMONY that the above is a copy of the original remaining on file in the Department of Internal Affairs of Pennsylvania, made conformably to an Act of Assembly approved the 16th day of February, 1833, I have hereunto set my Hand and caused the Seal of said Department to be affixed at Harrisburg, this seventeenth day of July 1908.

Henry Horvath
Secretary of Internal Affairs.