


FORM No 1.

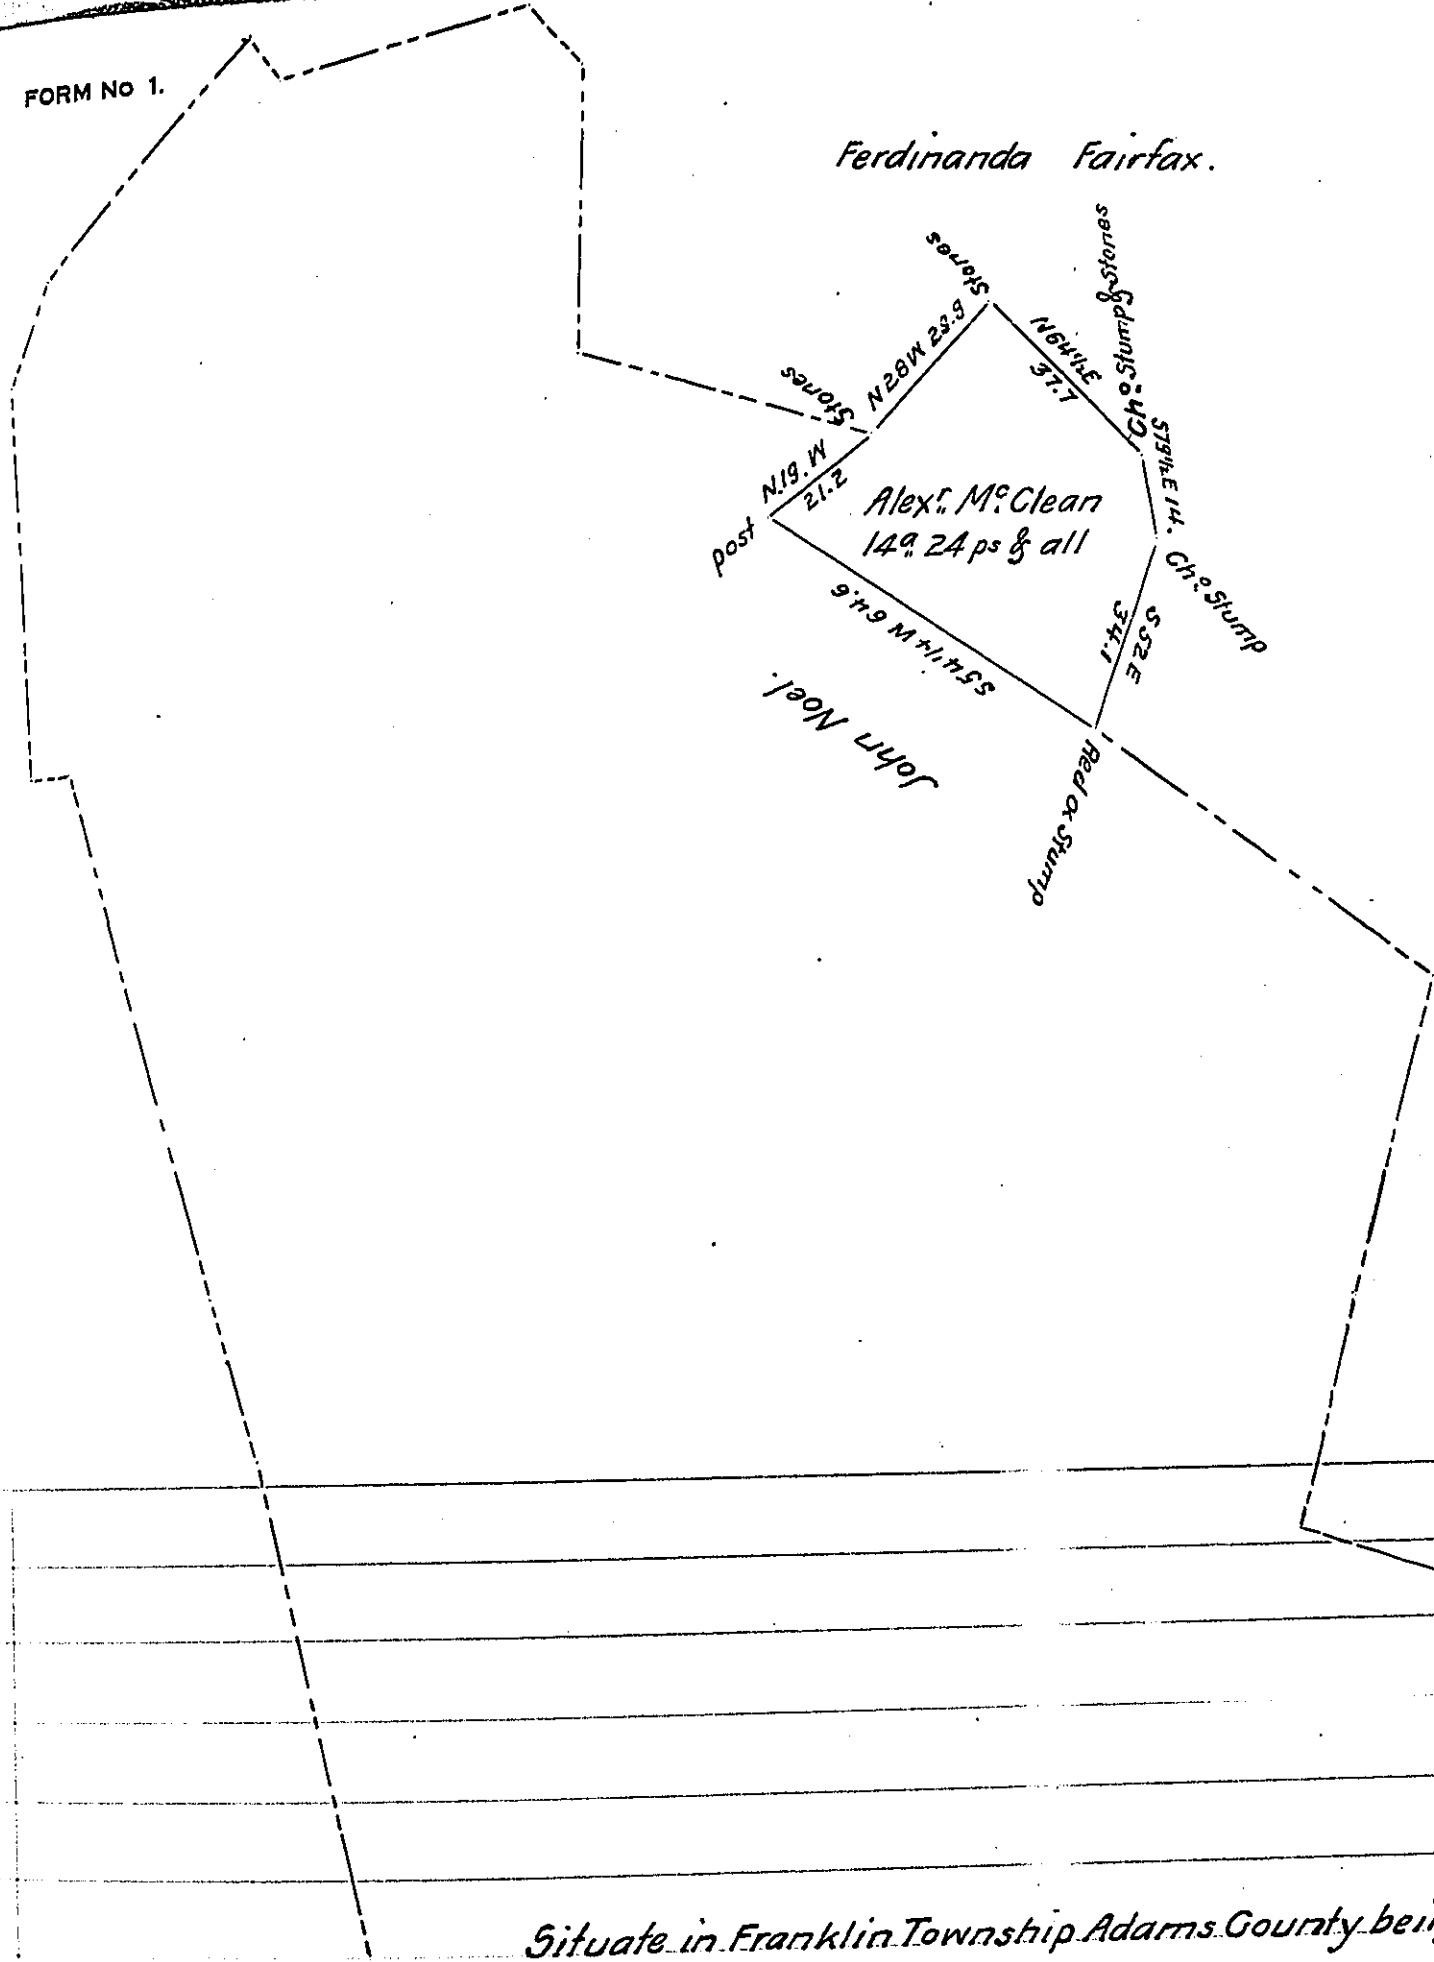

Situate in Franklin Township Adams County being
 part of a tract said to contain 299^a & alle^e but now found to contain 324^a & alle^e
 surveyed August 20th 1793 by Moses Mc Clean D.S. by order of survey No 2783
 dated Feby. 13th 1767 surveyed & divided off from the residue March 28th 1820
 for Joseph Fisher containing fourteen acres twenty four perches & alle.

~~To Jacob Spangler Esq Surveyor Genl.~~

By Saml Sloan D.S.

To Saml Cochran Esq!

Surveyor General.

IN TESTIMONY that the above is a copy of the original remaining on file in
 the Department of Internal Affairs of Pennsylvania, made
 conformably to an Act of Assembly approved the 16th day of
 February, 1833, I have hereunto set my Hand and caused
 the Seal of said Department to be affixed at Harrisburg,
 this twenty-third day of June 1908

Nevoy Howard
 Secretary of Internal Affairs.