


FORM NO 1.

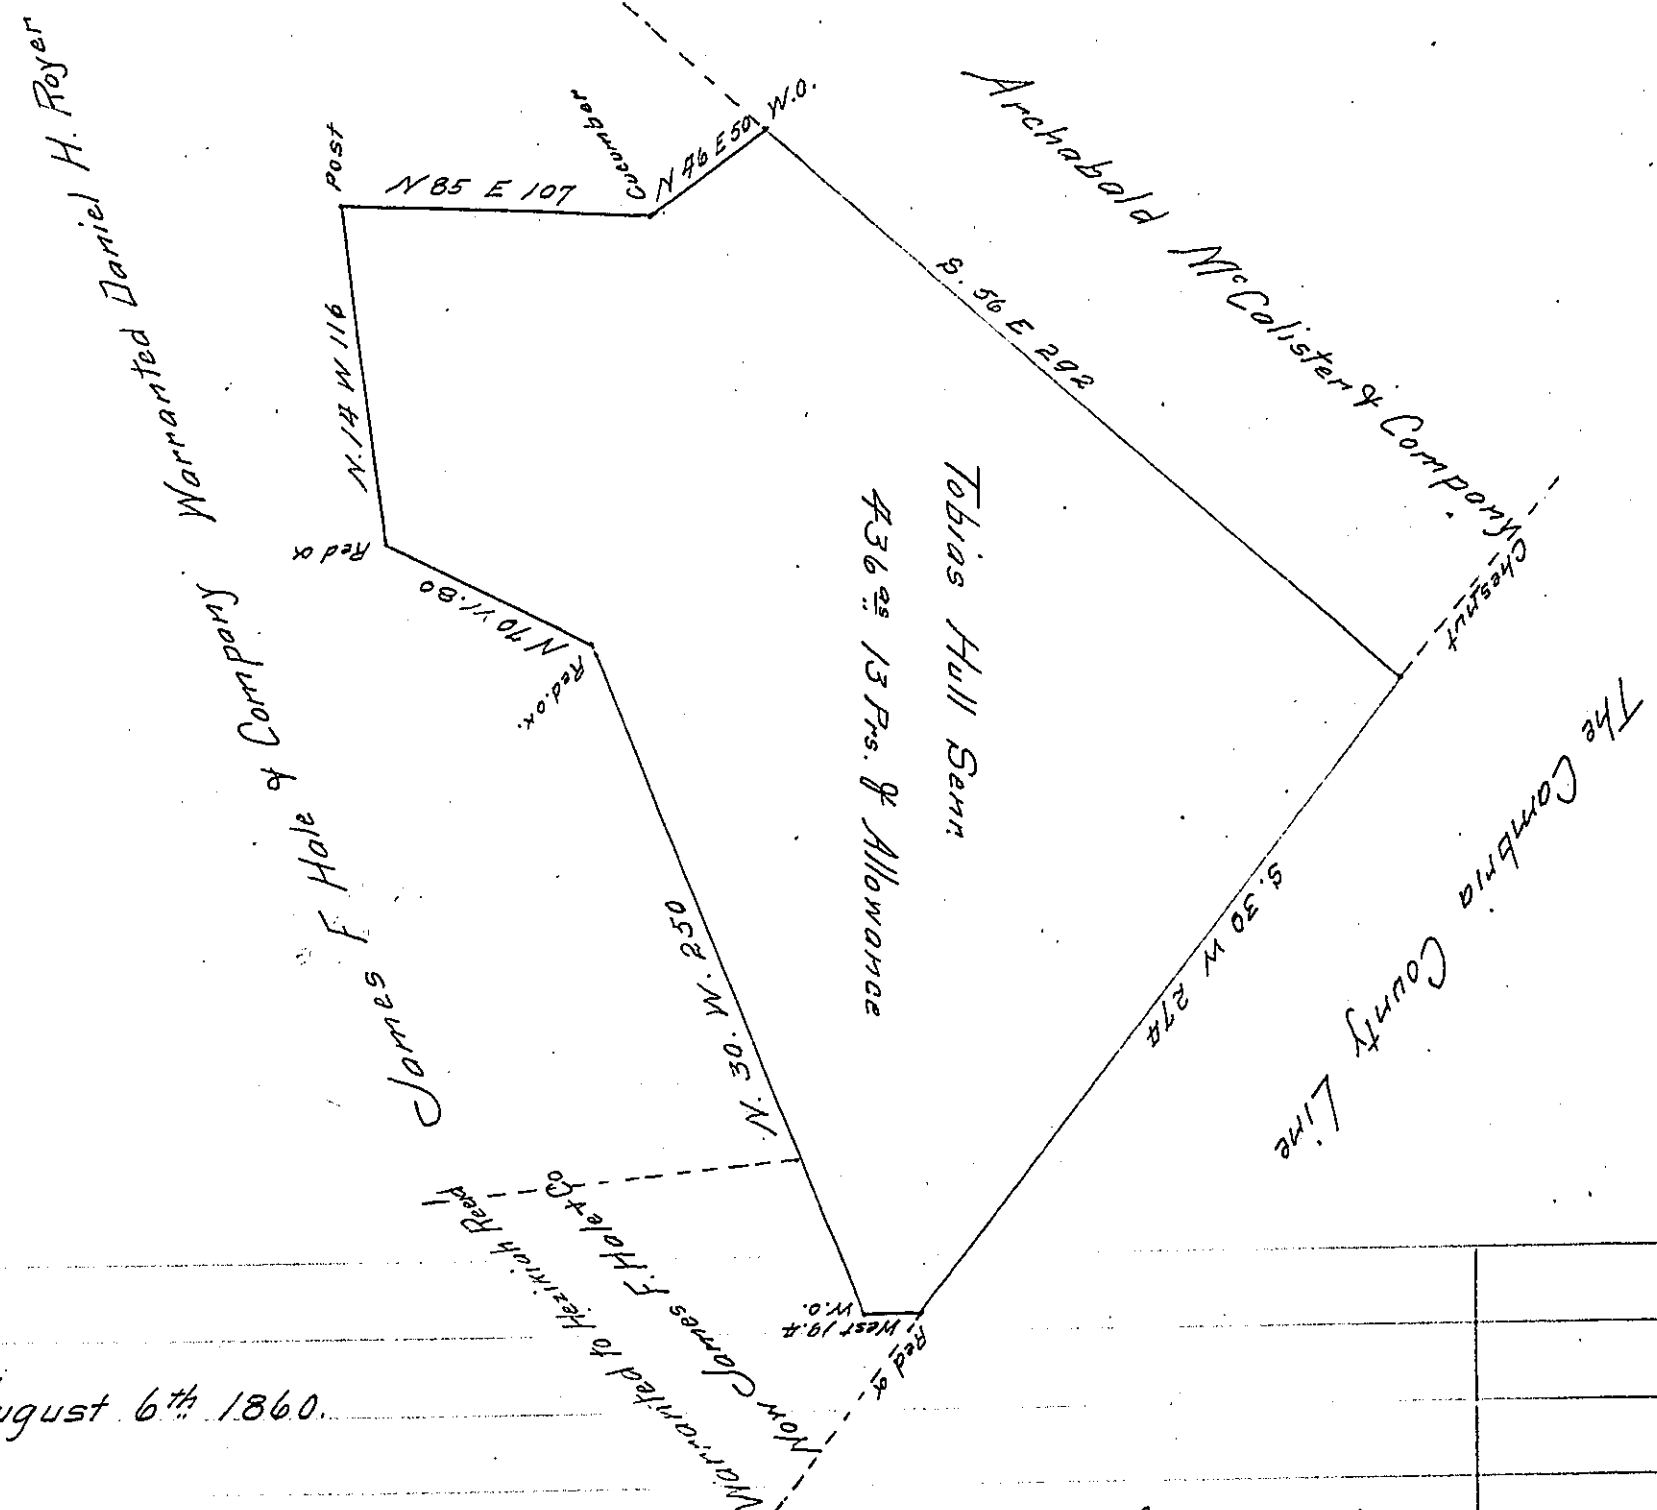

August 6<sup>th</sup> 1860.

Surveyed the above described Tract of Land in Pursuance of a Warrant Granted to Tobias Hull, bearing date the 21<sup>st</sup> day of May 1860. Situate on the Laurel Hill in St Clair Township and in the County of Westmoreland. Containing Four hundred thirty six Acres and thirteen perches And the Usual Allowance of Six per Cent for Roads &c.

Wm. H. Heim Esquire  
Surveyor General of Penn<sup>a</sup>

George Mechling  
County Surveyor

IN TESTIMONY that the above is a copy of the original remaining on file in the Department of Internal Affairs of Pennsylvania, made conformably to an Act of Assembly approved the 16th day of February, 1833, I have hereunto set my Hand and caused the Seal of said Department to be affixed at Harrisburg, this Fifteenth day of July 1908

*Henry Horst*  
Secretary of Internal Affairs.