


Reserve Tract No. 38.

Latte Road.

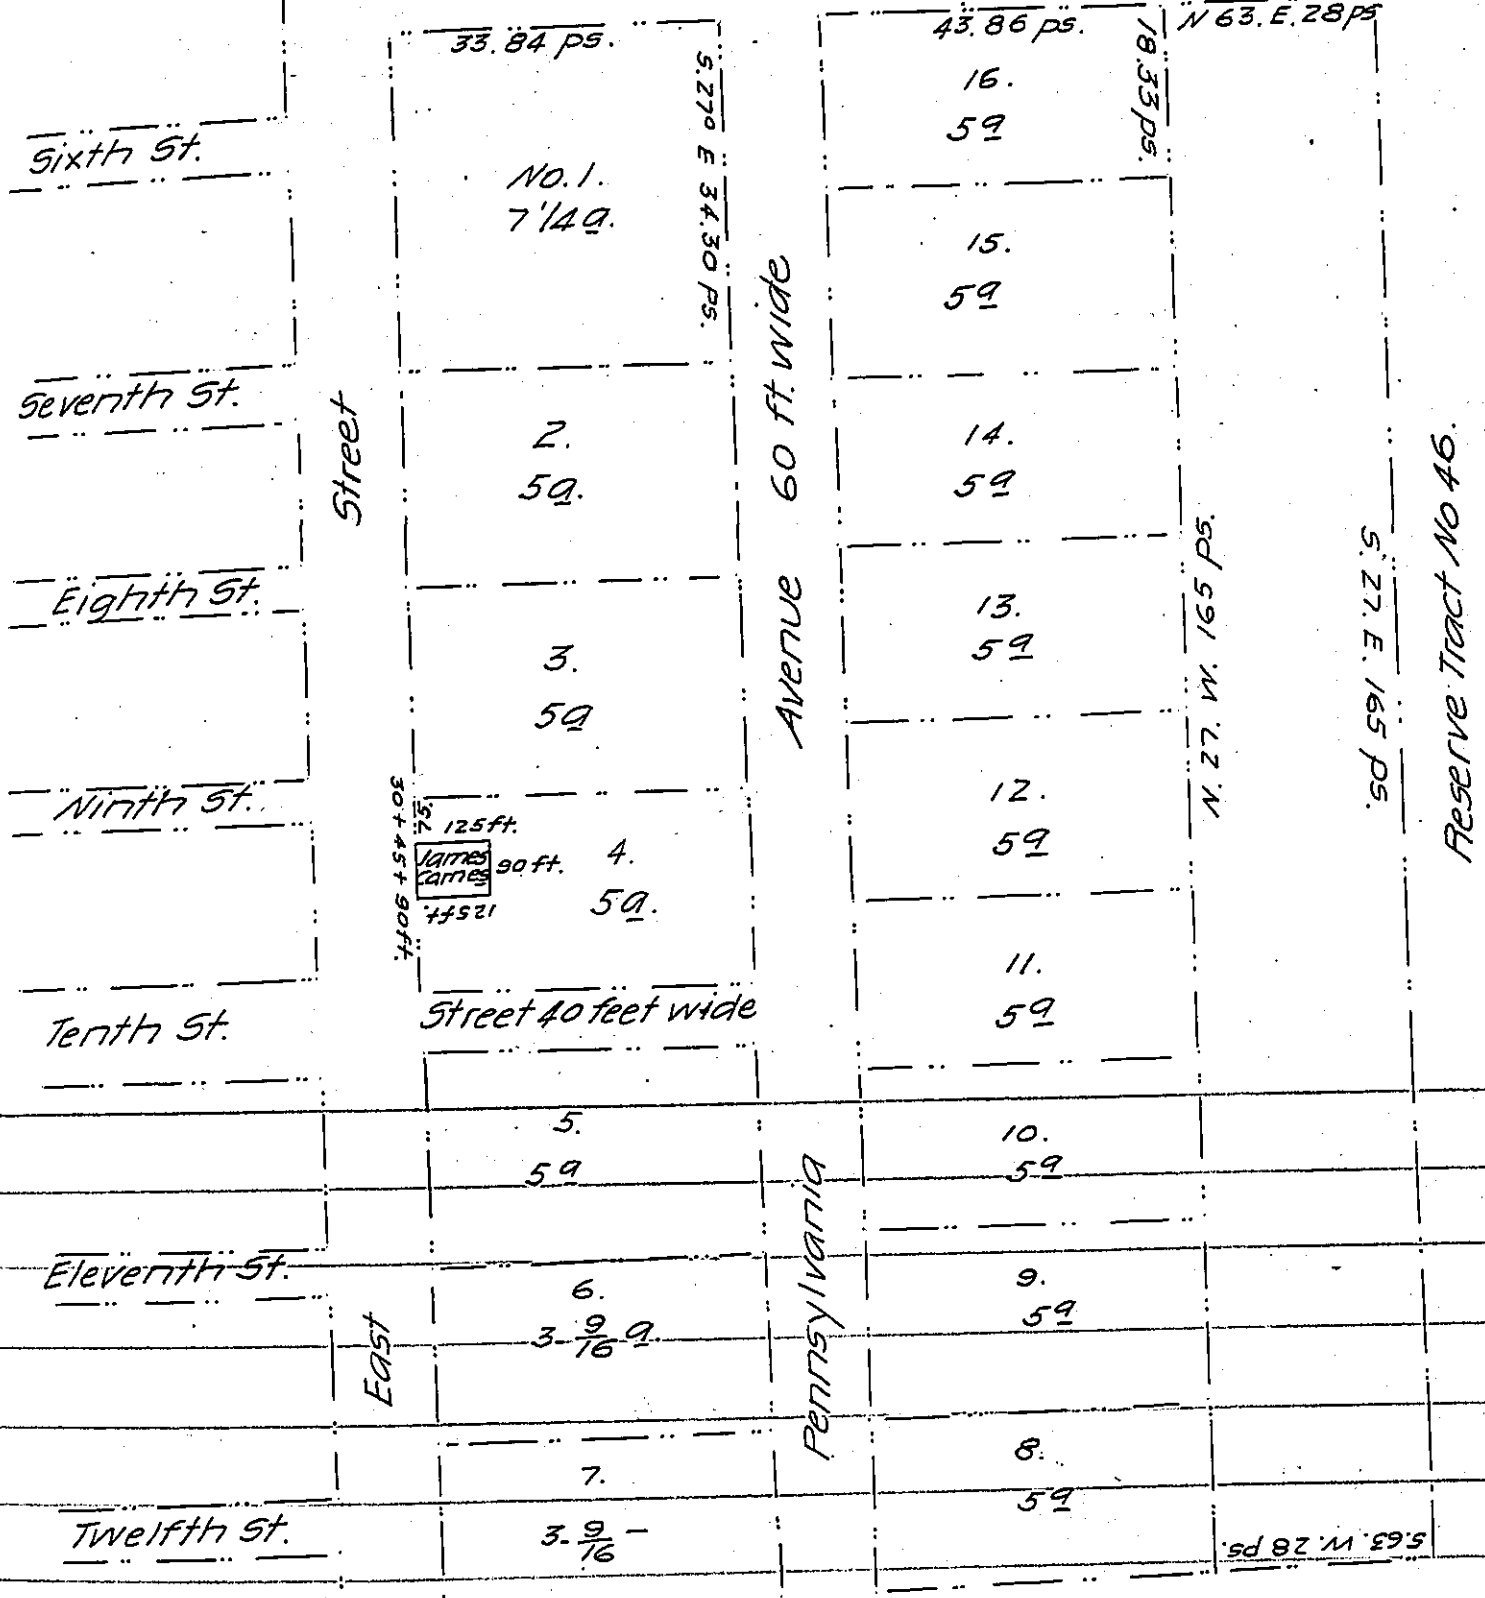

Reserve Tract No. 36.

A draft of part of Reserve Tract No. 37 in the Erie Reserve, Mill Creek township, Erie County, drafted for James Carney April 21, 1900, by virtue of the purchase of Christian Kingsley, containing $\frac{757}{1000}$ of an acre of land, strict measure. J. Sutton Wall

James W. Latta, Secretary of Internal Affairs of Pennsylvania
 Chief Draftsman
 Dept. Internal Affairs

IN TESTIMONY that the above is a copy of the original remaining on file in the Department of Internal Affairs of Pennsylvania, made conformably to an Act of Assembly approved the 16th day of February, 1833, I have hereunto set my Hand and caused the Seal of said Department to be affixed at Harrisburg, this eighteenth day of July 1908

Henry Howell
 Secretary of Internal Affairs.