


FORM NO 1.

Jacob Burkholder.

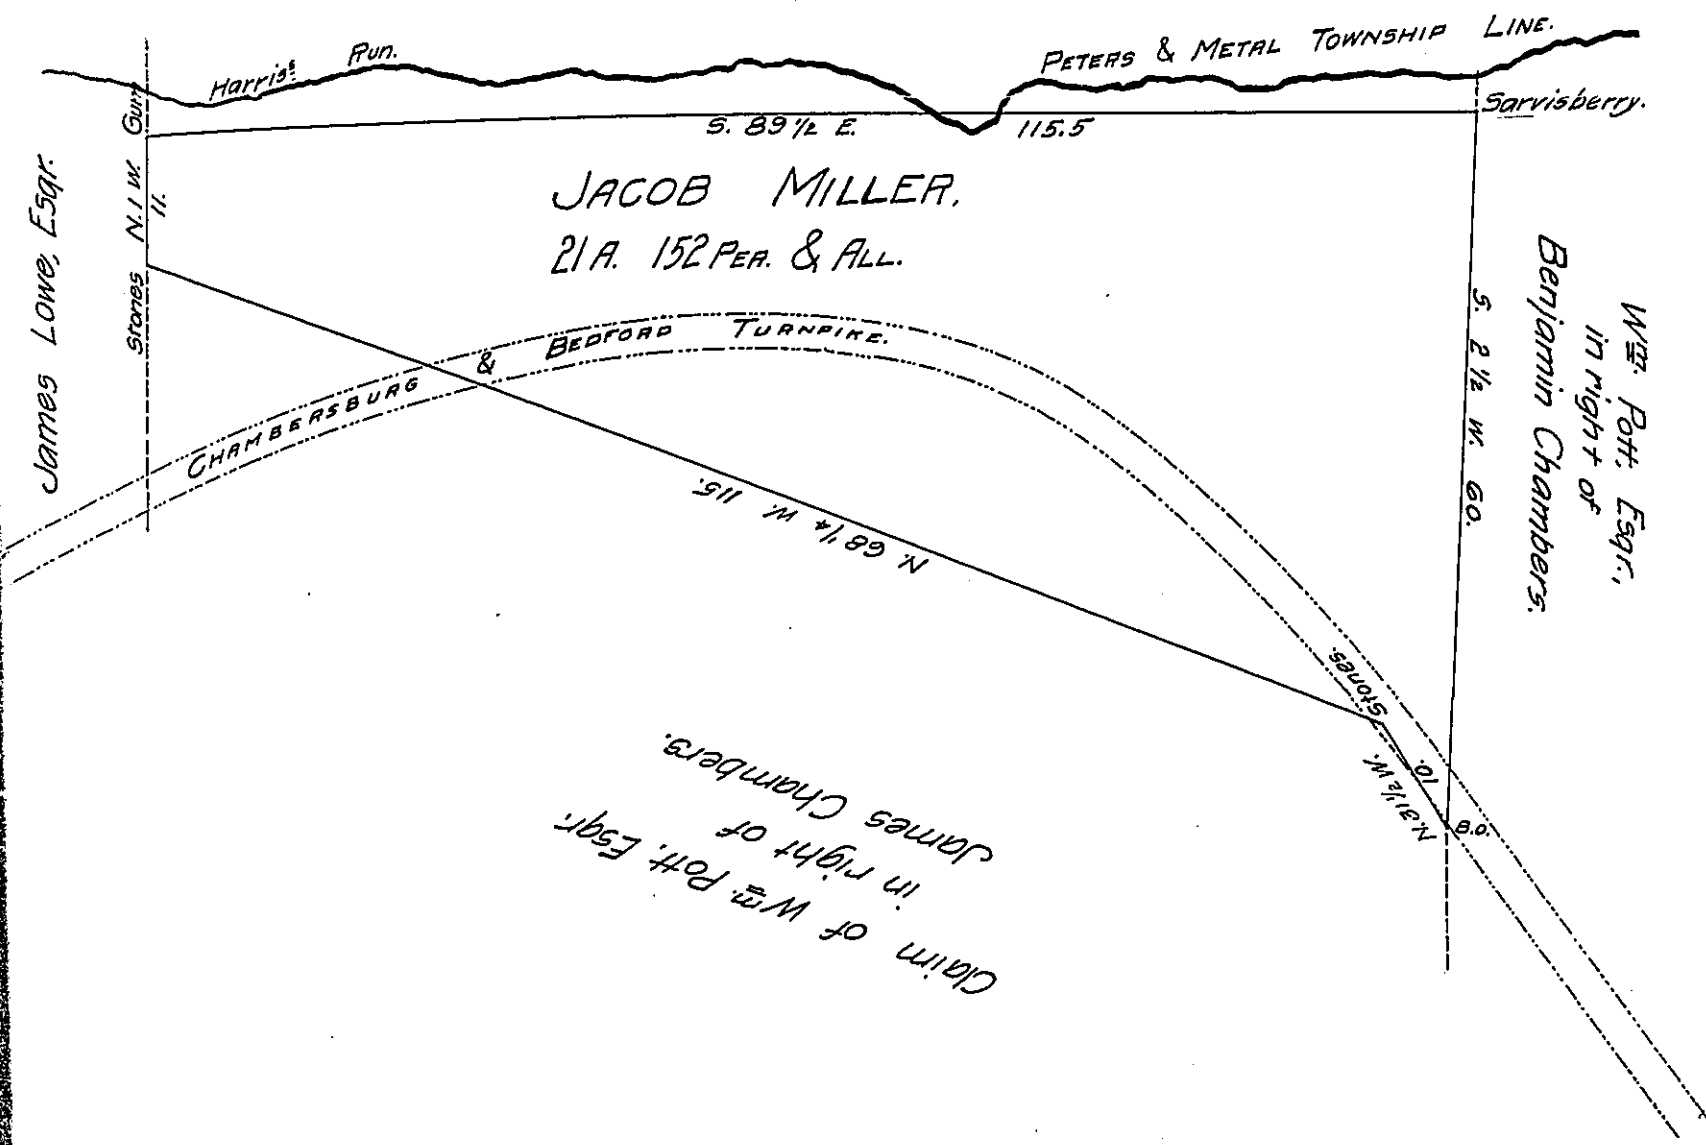

A Draught of a tract of Land situate in Peters & Metal Townships,
 Franklin County, Pa. Containing 21 Acres 152 Perches & allowance.
 Surveyed July 22nd 1848. In pursuance of a Warrant granted Jacob
 Miller, dated March 29th, 1847.

pr. Hugh Auld, D.S.

N.B. The above land is claimed by W^m Pott, Esqr. in right of
 James Chambers.

To John Laporte, Esqr.
 Surveyor General
 of Pa.

IN TESTIMONY that the above is a copy of the original remaining on file in
 the Department of Internal Affairs of Pennsylvania, made
 conformably to an Act of Assembly approved the 16th day of
 February, 1833, I have hereunto set my Hand and caused
 the Seal of said Department to be affixed at Harrisburg,
 this fifteenth day of May 1908.

Henry Howard
 Secretary of Internal Affairs.