


FORM NO 1.

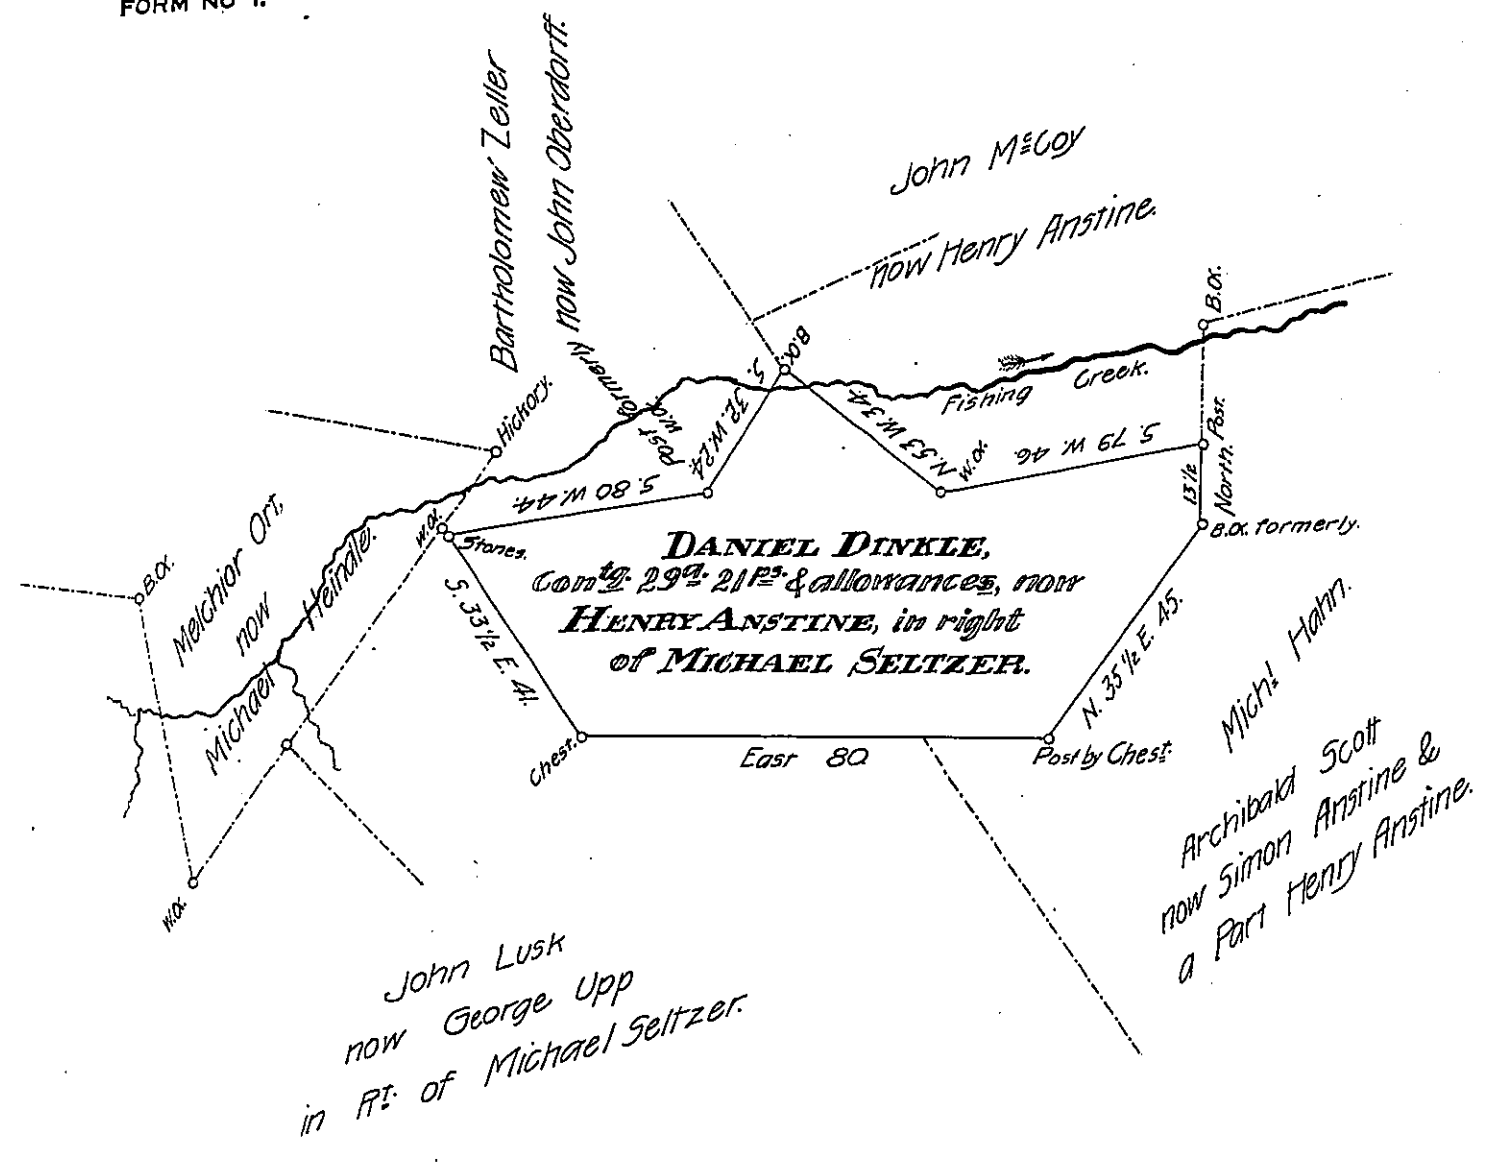

A Draught of a Piece of Land. Situate in Windsor Township, in the County of York, Containing as above set forth 29<sup>th</sup> 21<sup>st</sup> & allowances, which was surveyed for Michael Seltzer in Pursuance of his Warrant in two pieces. Dated the 8<sup>th</sup> Day of June, A.D. 1786. Granted for 35<sup>th</sup> by John Forsyth &c. the present owner Henry Anstine in Right of Michael Seltzer, but by several conveyances of Michael Seltzer to Penrose Robinson & Co. and P. Robinson to Simon Anstine, no References were made in the Deeds, &c. Simon Anstine & Henry Anstine have no papers in their possession to show how the Land was originally surveyed but claim in Right of M. Seltzer. Surveyed the 5<sup>th</sup> Day of May, A.D. 1831, in pursuance of —

Seltzer Patented

Daniel Dinkle by App<sup>ts</sup> N<sup>o</sup> 4560. per John Becker, D.S.  
 Dated 11<sup>th</sup> Nov. 1767. Dan<sup>l</sup> Small, Contractor.  
 To the Board of Property.

IN TESTIMONY that the above is a copy of the original remaining on file in the Department of Internal Affairs of Pennsylvania, made conformably to an Act of Assembly approved the 16th day of February, 1833, I have hereunto set my Hand and caused the Seal of said Department to be affixed at Harrisburg, this twenty-ninth day of June, 1908.

*Henry Bowen*  
 Secretary of Internal Affairs.