


FORM NO 1.

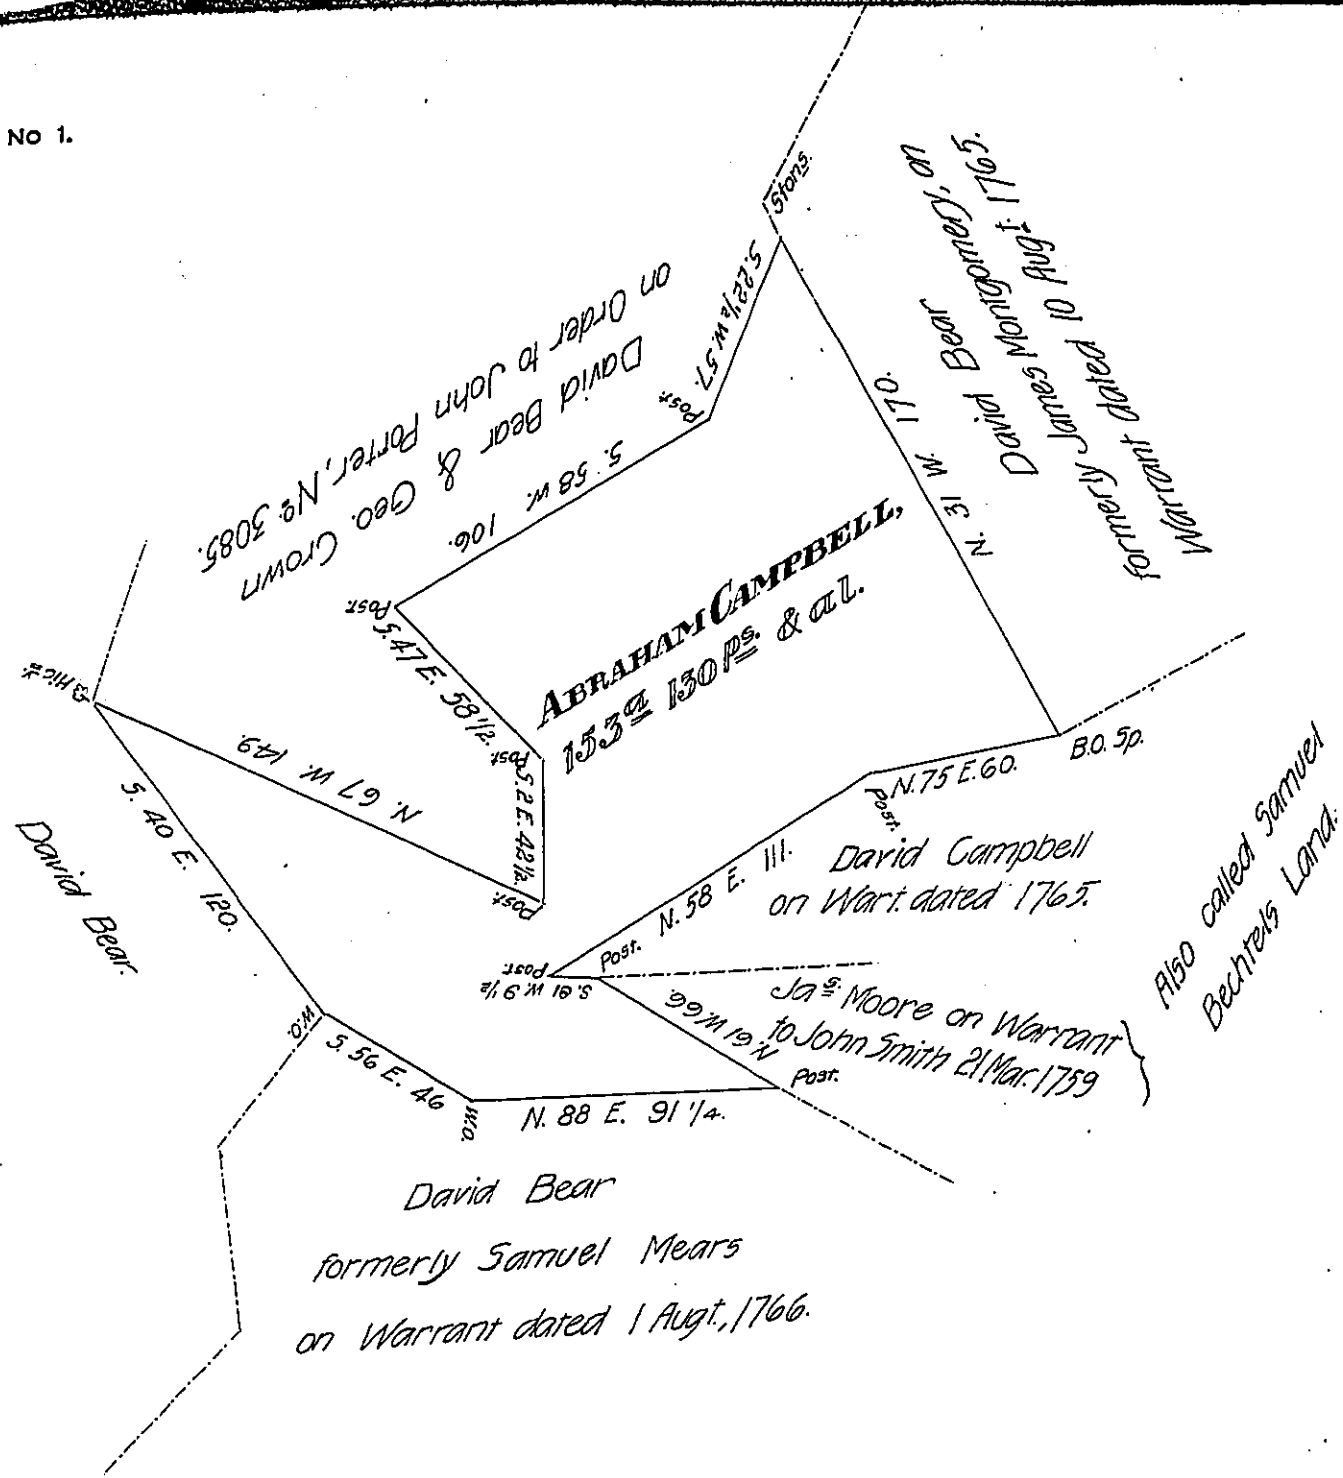

Draught of a Tract of Land situate in Fannet Township, Franklin County, containing one hundred fifty three Acres, one hundred & thirty perches, and allowance of six per cent for Roads, &c. Surveyed 28 October, 1829. In pursuance of a contract with the Board of Property for carrying into effect the several Acts of Assembly relating to unpatented Lands under Proprietary rights &c. And by Virtue of an Order of Survey dated 16<sup>th</sup> ~~December~~ <sup>November</sup> 1767, No 4579. Granted to Abraham Campbell for 300 Acres "joining James Montgomery, Samuel Mears, James Moore, & Samuel Bechtel."

To Jacob Spangler, Esq<sup>r</sup>  
Surveyor General.

W<sup>m</sup> S. Davis.  
William Hamilton } Contractors.

Report. The above Tract is wholly the same as a Tract purporting to be 142 <sup>Ac</sup> 157 P<sup>ch</sup> & al. Survey on a Warrant to Nathaniel Bryan dated 13 May, 1790, held under said Title & said to be patented owned & occupied by George Crouse & David Bear. N. Bryan - Pat<sup>d</sup>.

Note. Although the land is fairly located by the above Order, yet there appears no evidence of ownership in Campbell or of any person claiming under him.

W<sup>m</sup> S. Davis.

IN TESTIMONY that the above is a copy of the original remaining on file in the Department of Internal Affairs of Pennsylvania, made conformably to an Act of Assembly approved the 16th day of February, 1833, I have hereunto set my Hand and caused the Seal of said Department to be affixed at Harrisburg, this twenty-ninth day of June, 1908.

*Henry Howard*

Secretary of Internal Affairs.