


FORM NO 1.

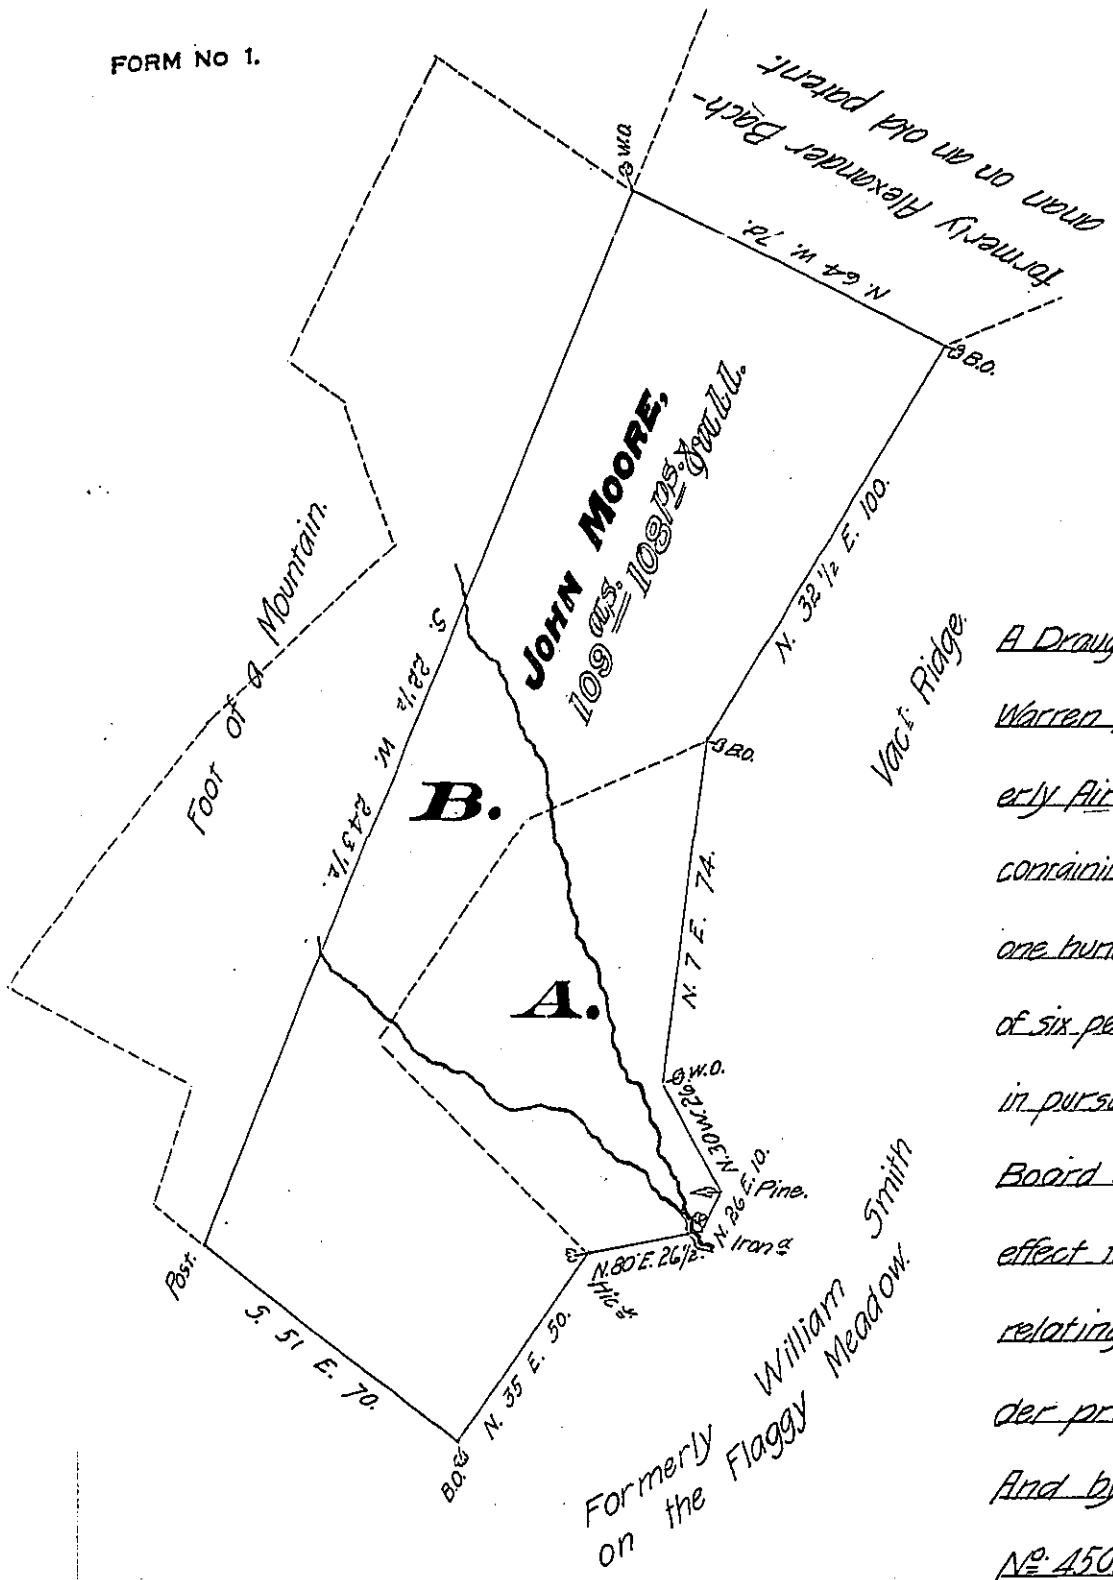

A Draught of a Tract of Land situate in Warren Township, Franklin County (formerly Air Township, Cumberland Co. Va.) containing one hundred & nine Acres, one hundred & eight perches & allowance of six per cent for Roads &c. Located in pursuance of a Contract with the Board of Property for carrying into effect the several Acts of Assembly relating to unpatented Lands under proprietary rights &c. And by Virtue of an Application No 4503, dated 17 October, 1767,

entered in name of John Moore for 100 Acres "joining William Smith on Flagg Meadow, Alexander Buchanan & the Mountain in Little Cove."

To Jacob Spangler, Esq^r }
Surveyor General.

William S. Davis,
Contractor.

Report. That part of the above Tract, marked A. represented by dotted lines containing 26^{ac} 26 is covered by a Warrant dated 23^d Nov^r 1792, supposed to be in name of William Huston - & the part B containing 84^{ac} 82^{pc} & all is covered by a Warrant in the name of John Davis dated 23^d November, 1792, & said to be patented.

W^m Huston, pat^d in Bedford Co for entry.
Jno Davis, pat^d in do. - do.

W.S. Davis

IN TESTIMONY that the above is a copy of the original remaining on file in the Department of Internal Affairs of Pennsylvania, made conformably to an Act of Assembly approved the 16th day of February, 1833, I have hereunto set my Hand and caused the Seal of said Department to be affixed at Harrisburg, this Twenty-second day of July, 1908

Henry Howard
Secretary of Internal Affairs.