


FORM NO. 1.

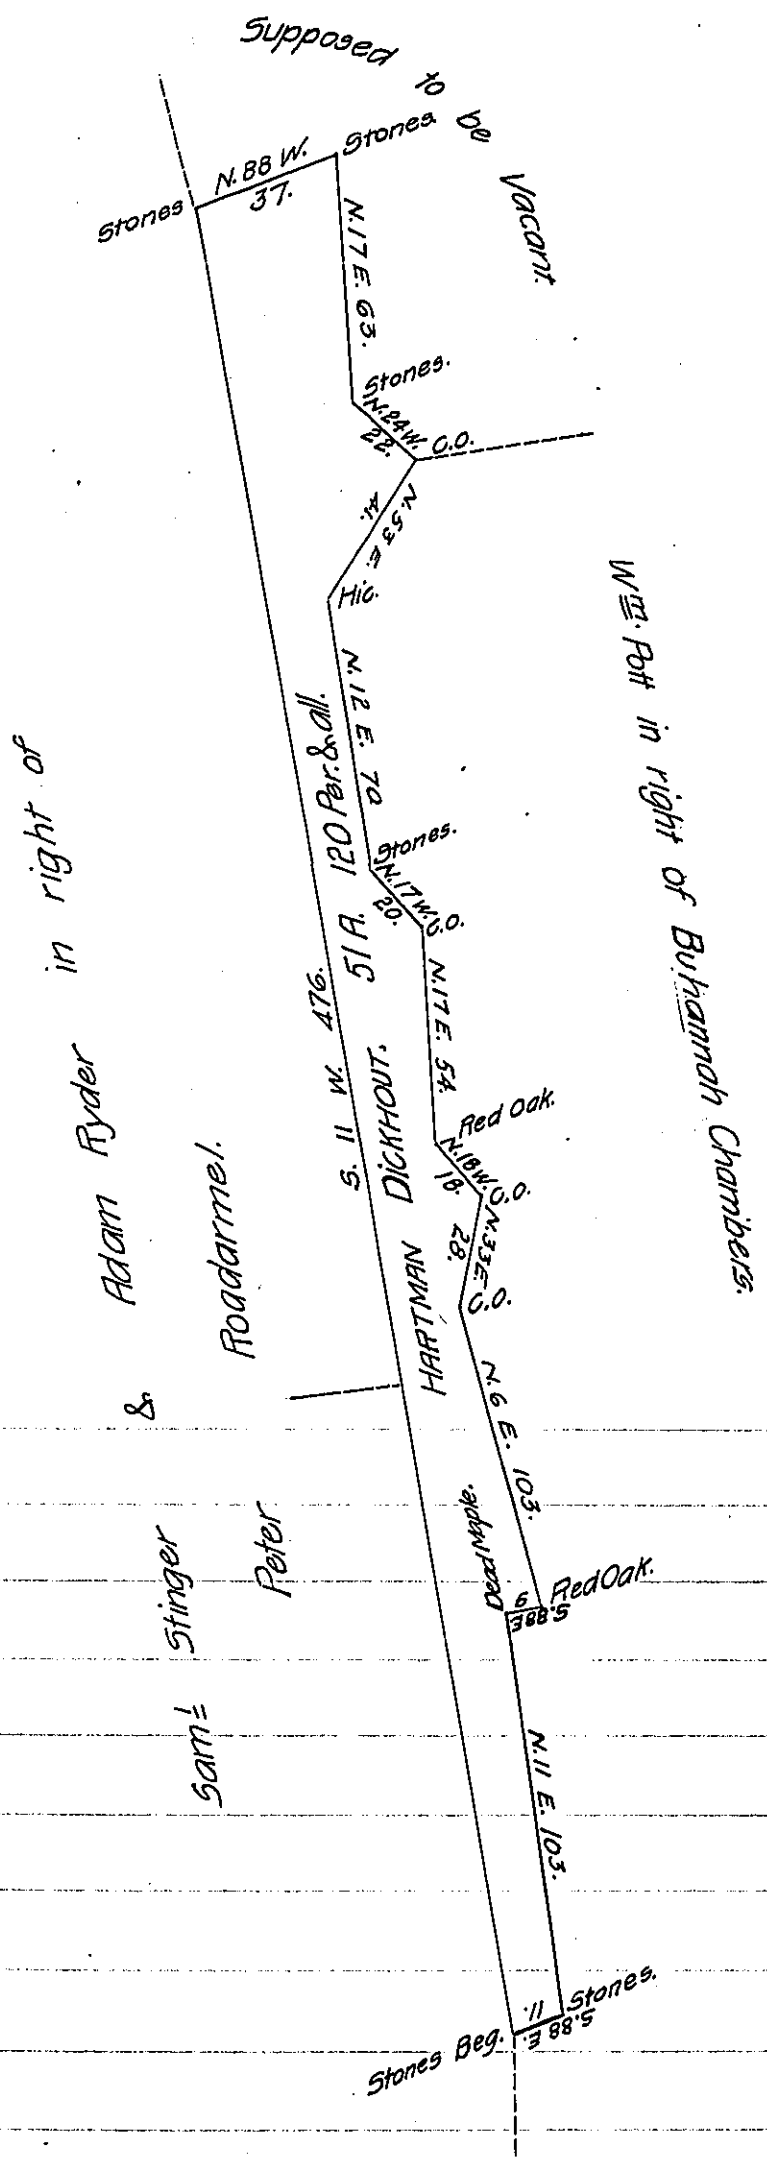

A Draught of a tract of land
 situate in Peters Township, -
 Containing 51 Acres 120 Perches
 & allowance. Surveyed

Nov^r 25th, 1841, in pursuance of a Warrant granted Hartman
 Dickhout, dated Sep^r 27th, 1841.
 To Jacob Sallade, Esqr, }
 Surveyor General of Pa. }

pr.
 Hugh Auld, D.S.

IN TESTIMONY that the above is a copy of the original remaining on file in
 the Department of Internal Affairs of Pennsylvania, made
 conformably to an Act of Assembly approved the 16th day of
 February 1833, I have hereunto set my hand and caused
 the Seal of said Department to be affixed at Harrisburg,
 this eight day of May, 1908.

Henry Howek
 Secretary of Internal Affairs.