


FORM NO 1.

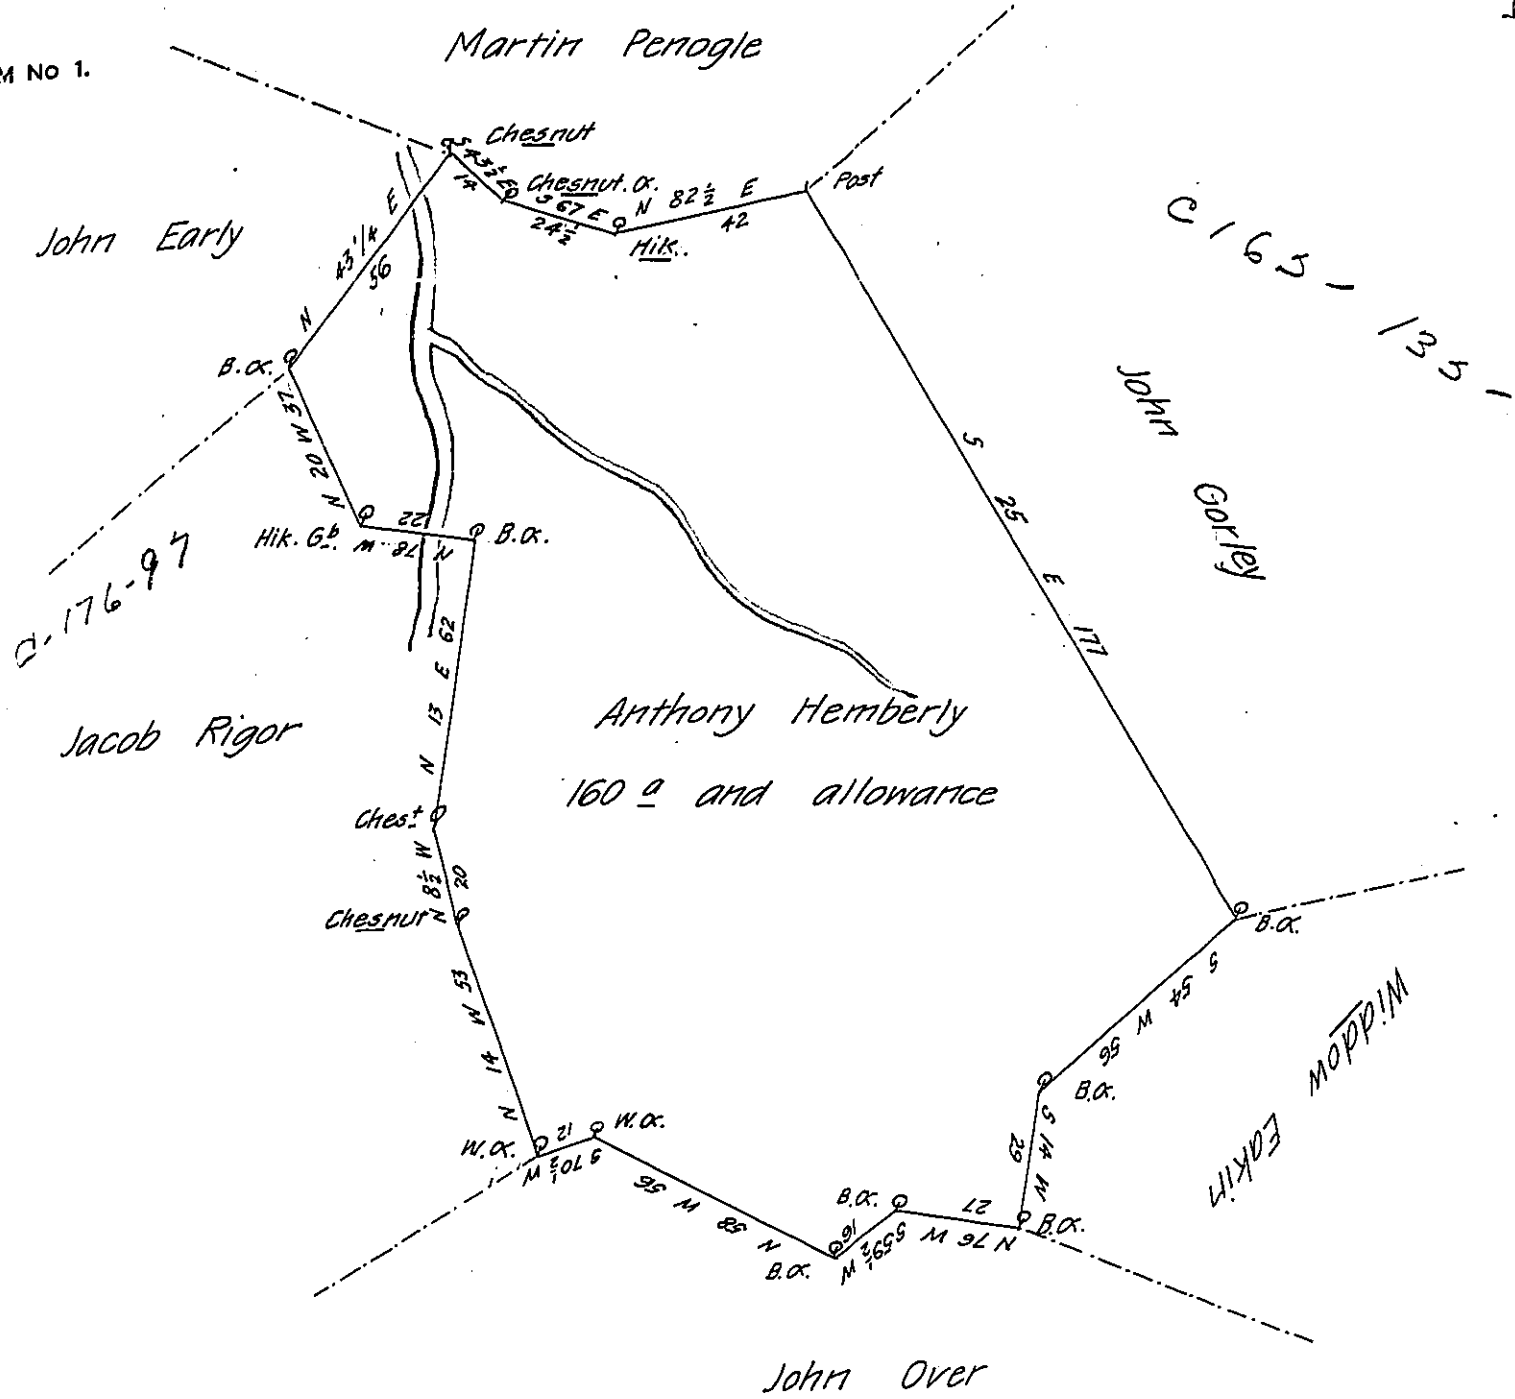

Survey'd to Anthony Hemberley on the 4<sup>th</sup> July 1766 the above  
 discribed tract of one hundred sixty acres & the Usual Allowance of Six P.  
 Ct. Situate in Derry Town<sup>e</sup> Lanc<sup>s</sup> County By Application of the 16<sup>th</sup> June 1766  
 N<sup>o</sup> 1623 P-

Bartrem Galbraith D.S.

To Jm<sup>o</sup> Lukens Esq<sup>r</sup>

IN TESTIMONY that the above is a copy of the original remaining on file in  
 the Department of Internal Affairs of Pennsylvania, made  
 conformably to an Act of Assembly approved the 16th day of  
 February, 1833, I have hereunto set my Hand and caused  
 the Seal of said Department to be affixed at Harrisburg,  
 this eighteenth day of June 1908

*Henry Houck*  
 Secretary of Internal Affairs.