


ation of William  
aim of that name  
North West of the  
miles round being  
ong effort of the  
be, and neither  
to see if it could  
deavor to enter  
forth the description  
ation to work  
een marched North  
lood to my knees,  
d licks. here being  
f. After my return,  
n acquainted with the  
aid wart After this  
place in this world

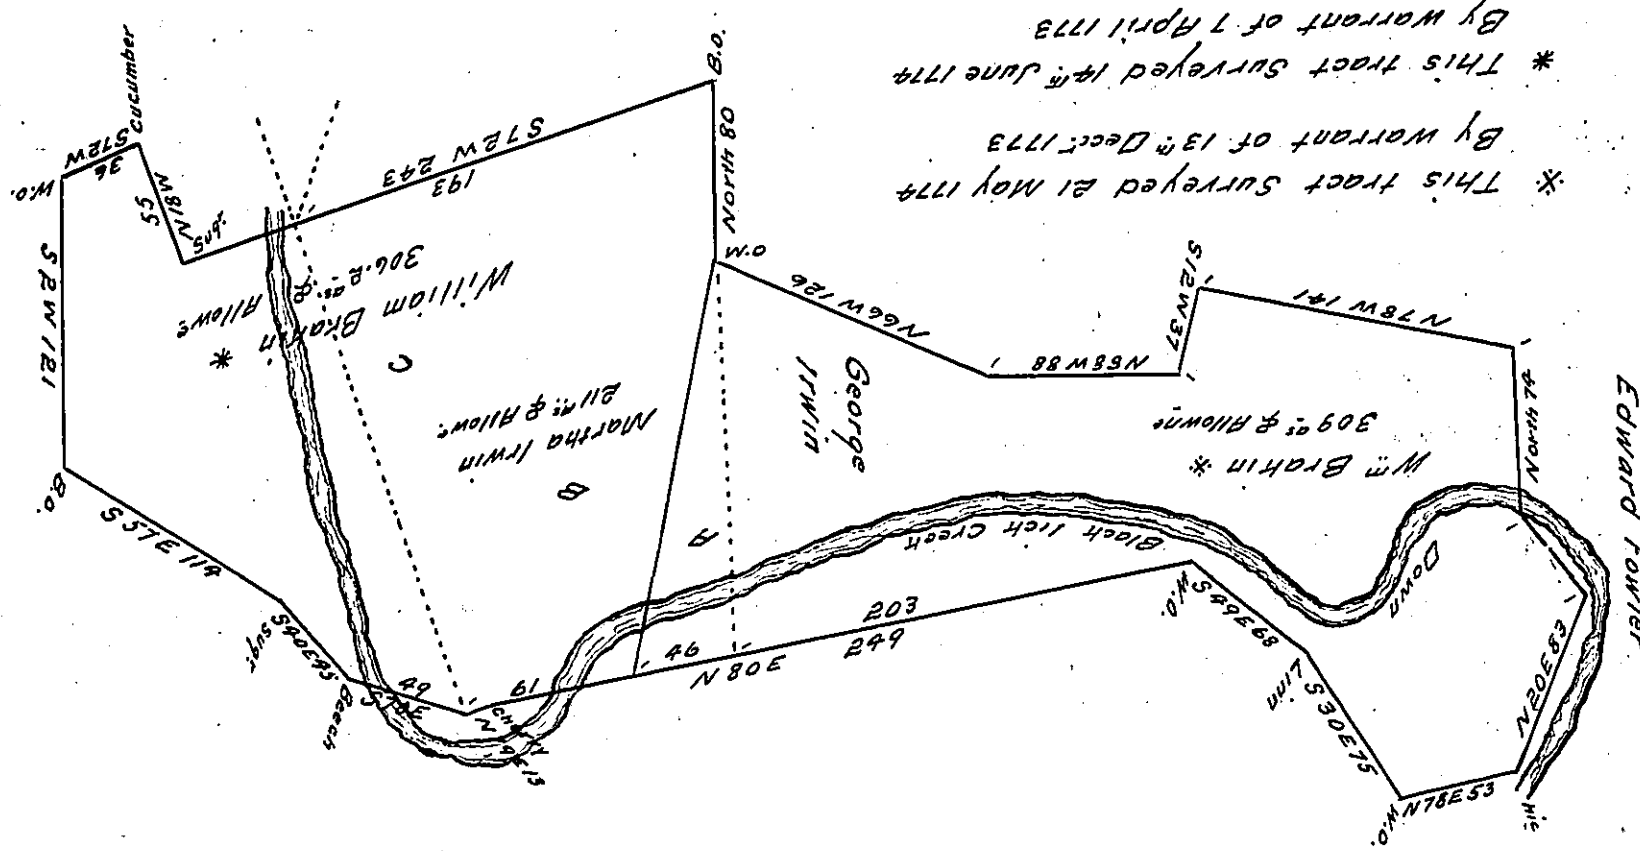

\* This tract surveyed 21 May 1774  
By warrant of 13<sup>th</sup> Decr 1773

\* This tract surveyed 14<sup>th</sup> June 1774  
By warrant of 7 April 1773

The dotted lines in the above diagram embracing the letters  
A, B & C represent the Survey made the 16 January 1828 to Martha Irwin  
by war<sup>t</sup> of the 20<sup>th</sup> Octob<sup>r</sup> 1772 a return whereof is herewith enclosed.  
It will be seen that this tract was previously surveyed upon two warrants  
to William Brakin the dates whereof is stated above. William Clark Esq  
resides upon the lower tract in the name of W<sup>m</sup> Brakin and his improve-  
ment is included within the lines of Martha Irwin W<sup>m</sup> Clarke owns this  
tract and it is patented to W<sup>m</sup> Brakin 18 Feby 1786. There is no person  
claiming under the title of Martha Irwin. I am informed that William  
Brakin was settled upon and claimed these lands before the date of Irwin's  
warrants. This being the case the probability is that the Irwin warrants  
have long since been abandoned.

John Taylor D.S.

To the Board of property

IN TESTIMONY that the above is a copy of the original remaining on file in  
the Department of Internal Affairs of Pennsylvania, made  
conformably to an Act of Assembly approved the 16th day of  
February, 1833, I have hereunto set my Hand and caused  
the Seal of said Department to be affixed at Harrisburg,  
this Twenty-eighth day of December 1908

*Henry Fowler*  
Secretary of Internal Affairs.

N.B. That part of William Tenly's Survey which was  
Surveyed to John Smith is covered and occupied by  
Phillip and Conrad Rice. And that part which  
interferes with William Brown is owned by John  
Denniston Esq<sup>r</sup>

John Taylor