


FORM NO 1

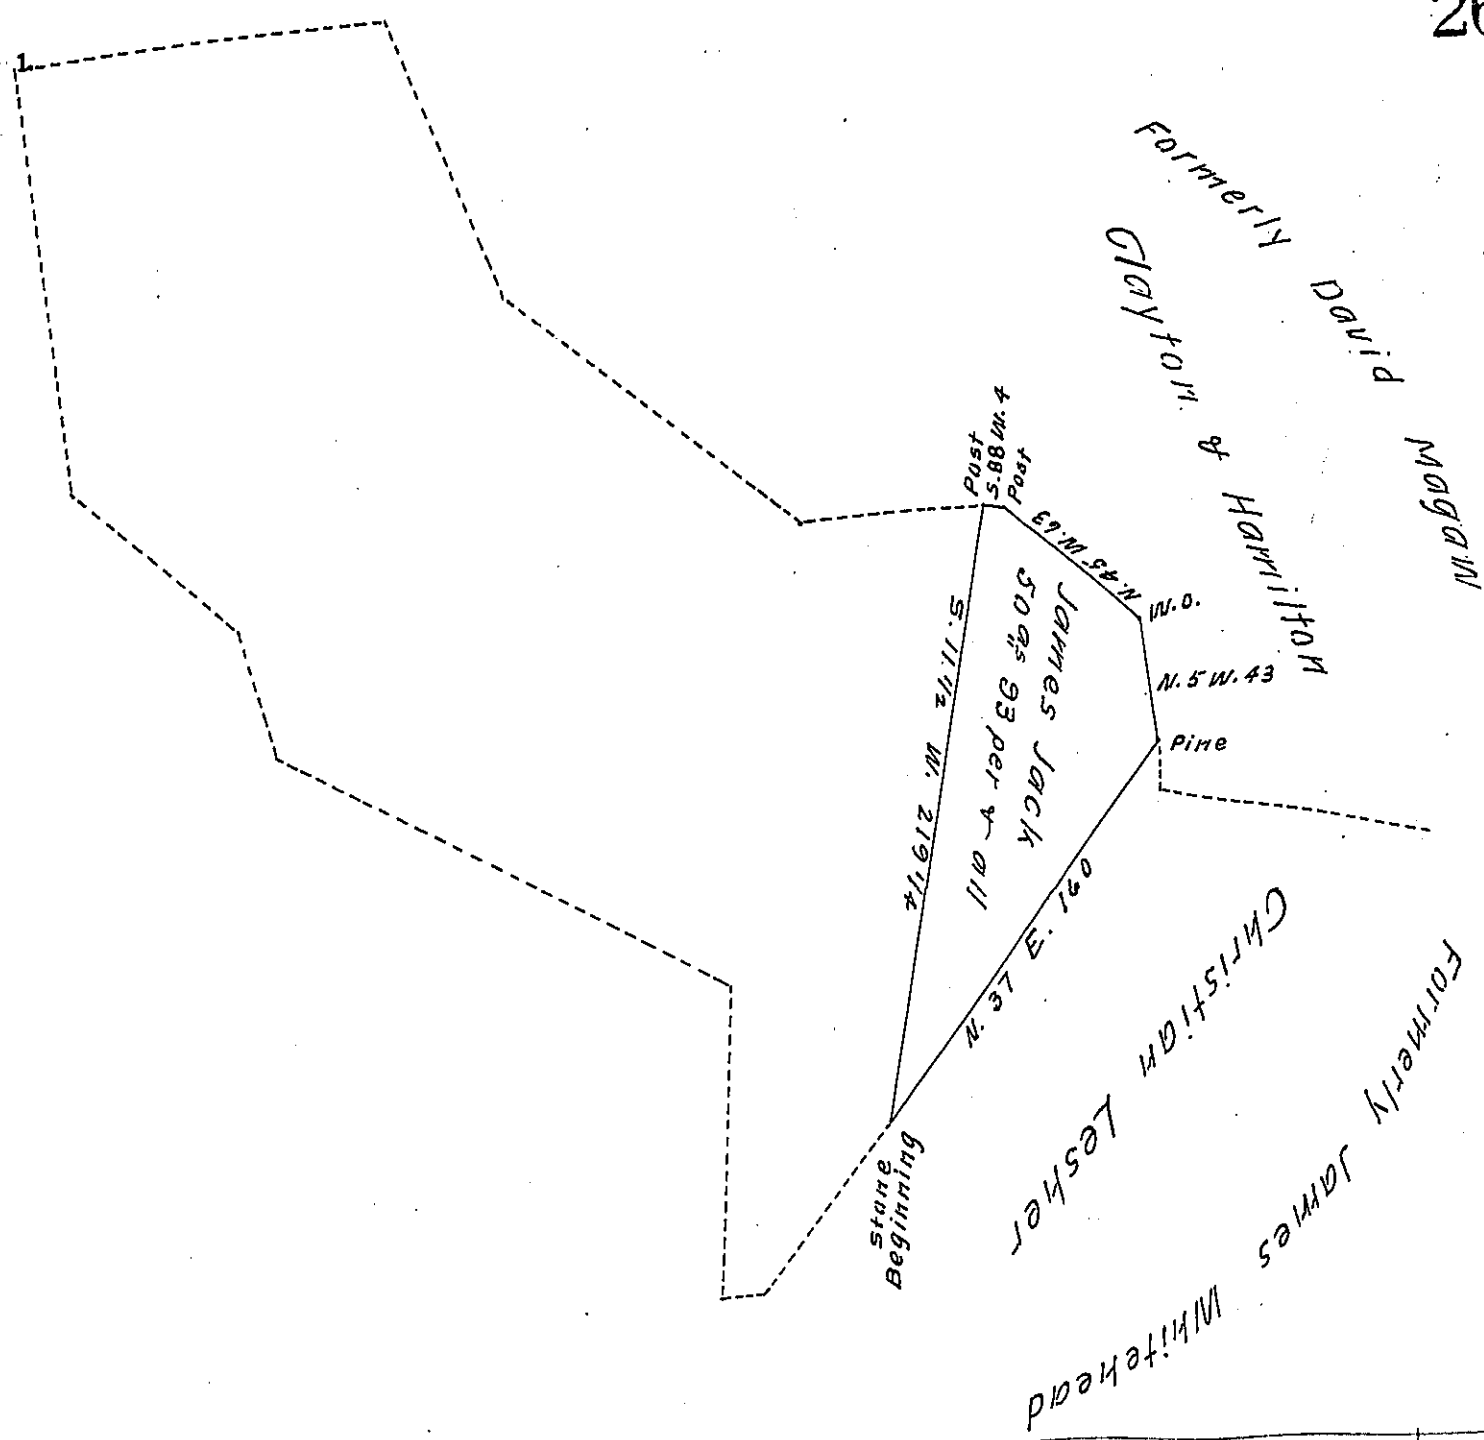

Draft of a tract of land situate in Washington township Franklin County (formerly Antrim township) containing fifty acres ninety three perches & allowance of six per cent for roads &c surveyed the 24th of March 1830 (on a warrant granted James Jack for 50 acs of land joining James Whitehead & David Magam in Antrim township dated the 22nd of August 1751) in pursuance of a contract with the Board of Property for carrying into effect the several Acts of Assembly relating to proprietary rights &c.

William Hamilton } Contractors
Wm S. Davis }

To Jacob Spangler, Esq^r Sur^r Gen^l

The land above described is included in a survey containing 430 1/4 acs & all which is said to have been surveyed on the following office rights vis warrant granted Richard O'Gain dated the 11th of December 1750 warrant granted John Price dated the 6th of November 1764 & a warrant granted John Leatherman dated the 29th of March 1750 under which rights the present owners claim

William Fahnestock part John Bipe part Samuel Bipe part
Alexander Hamilton part widow Adams part owners & occupiers Washington township
R. O'Gain - Pat^r
J. Price - Samuel O'Gain
J. Leatherman - Pat^r

IN TESTIMONY that the above is a copy of the original remaining on file in the Department of Internal Affairs of Pennsylvania, made conformably to an Act of Assembly approved the 16th day of February, 1833, I have hereunto set my Hand and caused the Seal of said Department to be affixed at Harrisburg, this nineteenth day of November 1908

Henry Houck
Secretary of Internal Affairs.